


GUILDFORD PARK SECONDARY SCHOOL (SITE 047) ADDITION SKETCH PLANS

PRESENTED BY:

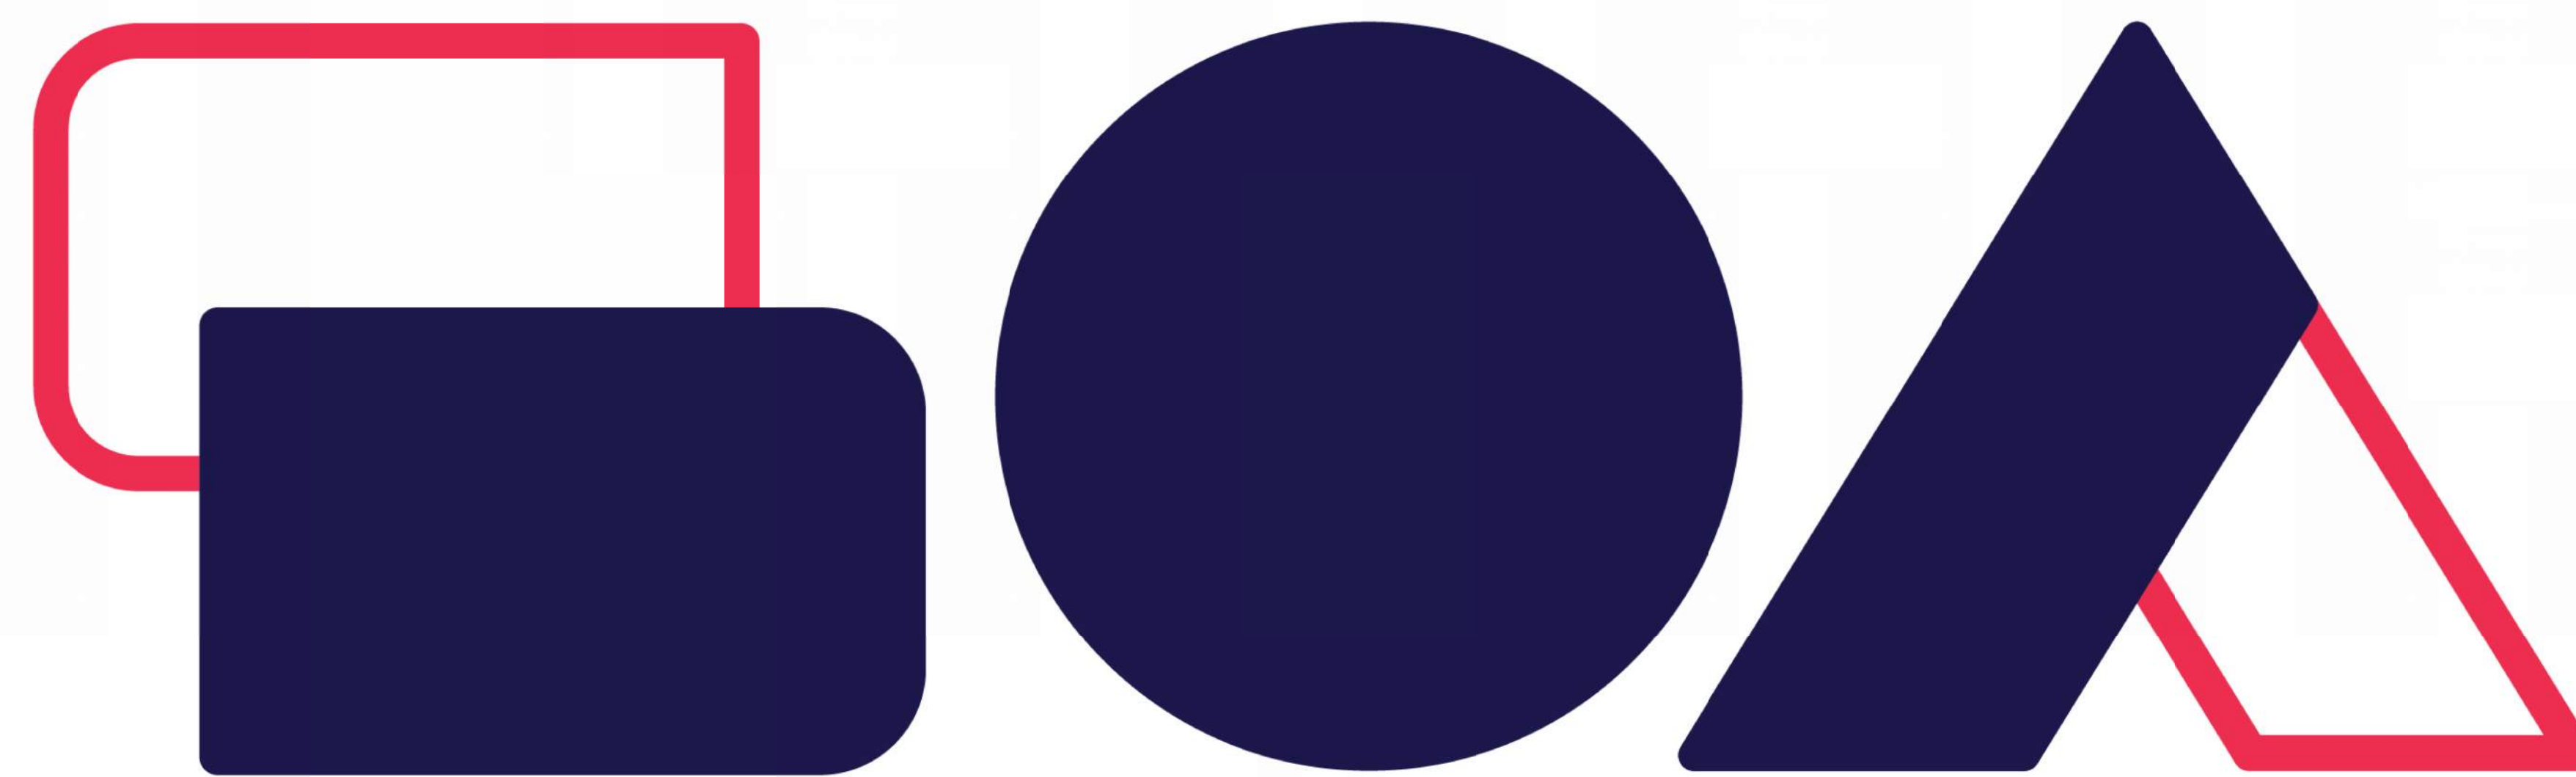

station one
architects



OVERALL SITE PLAN EXISTING CONTEXT
GUILDFORD PARK SECONDARY SCHOOL ADDITION

10707 146 ST., SURREY, B.C.


SCALE: 1:400
 JOB NO. 230333

2023.11.22

604 793 9445
 soarchitects.com

Chilliwack
 9355 Young Rd
 V2P 4S3

Abbotsford
 203-2190 W. Railway St
 V2S 2E2

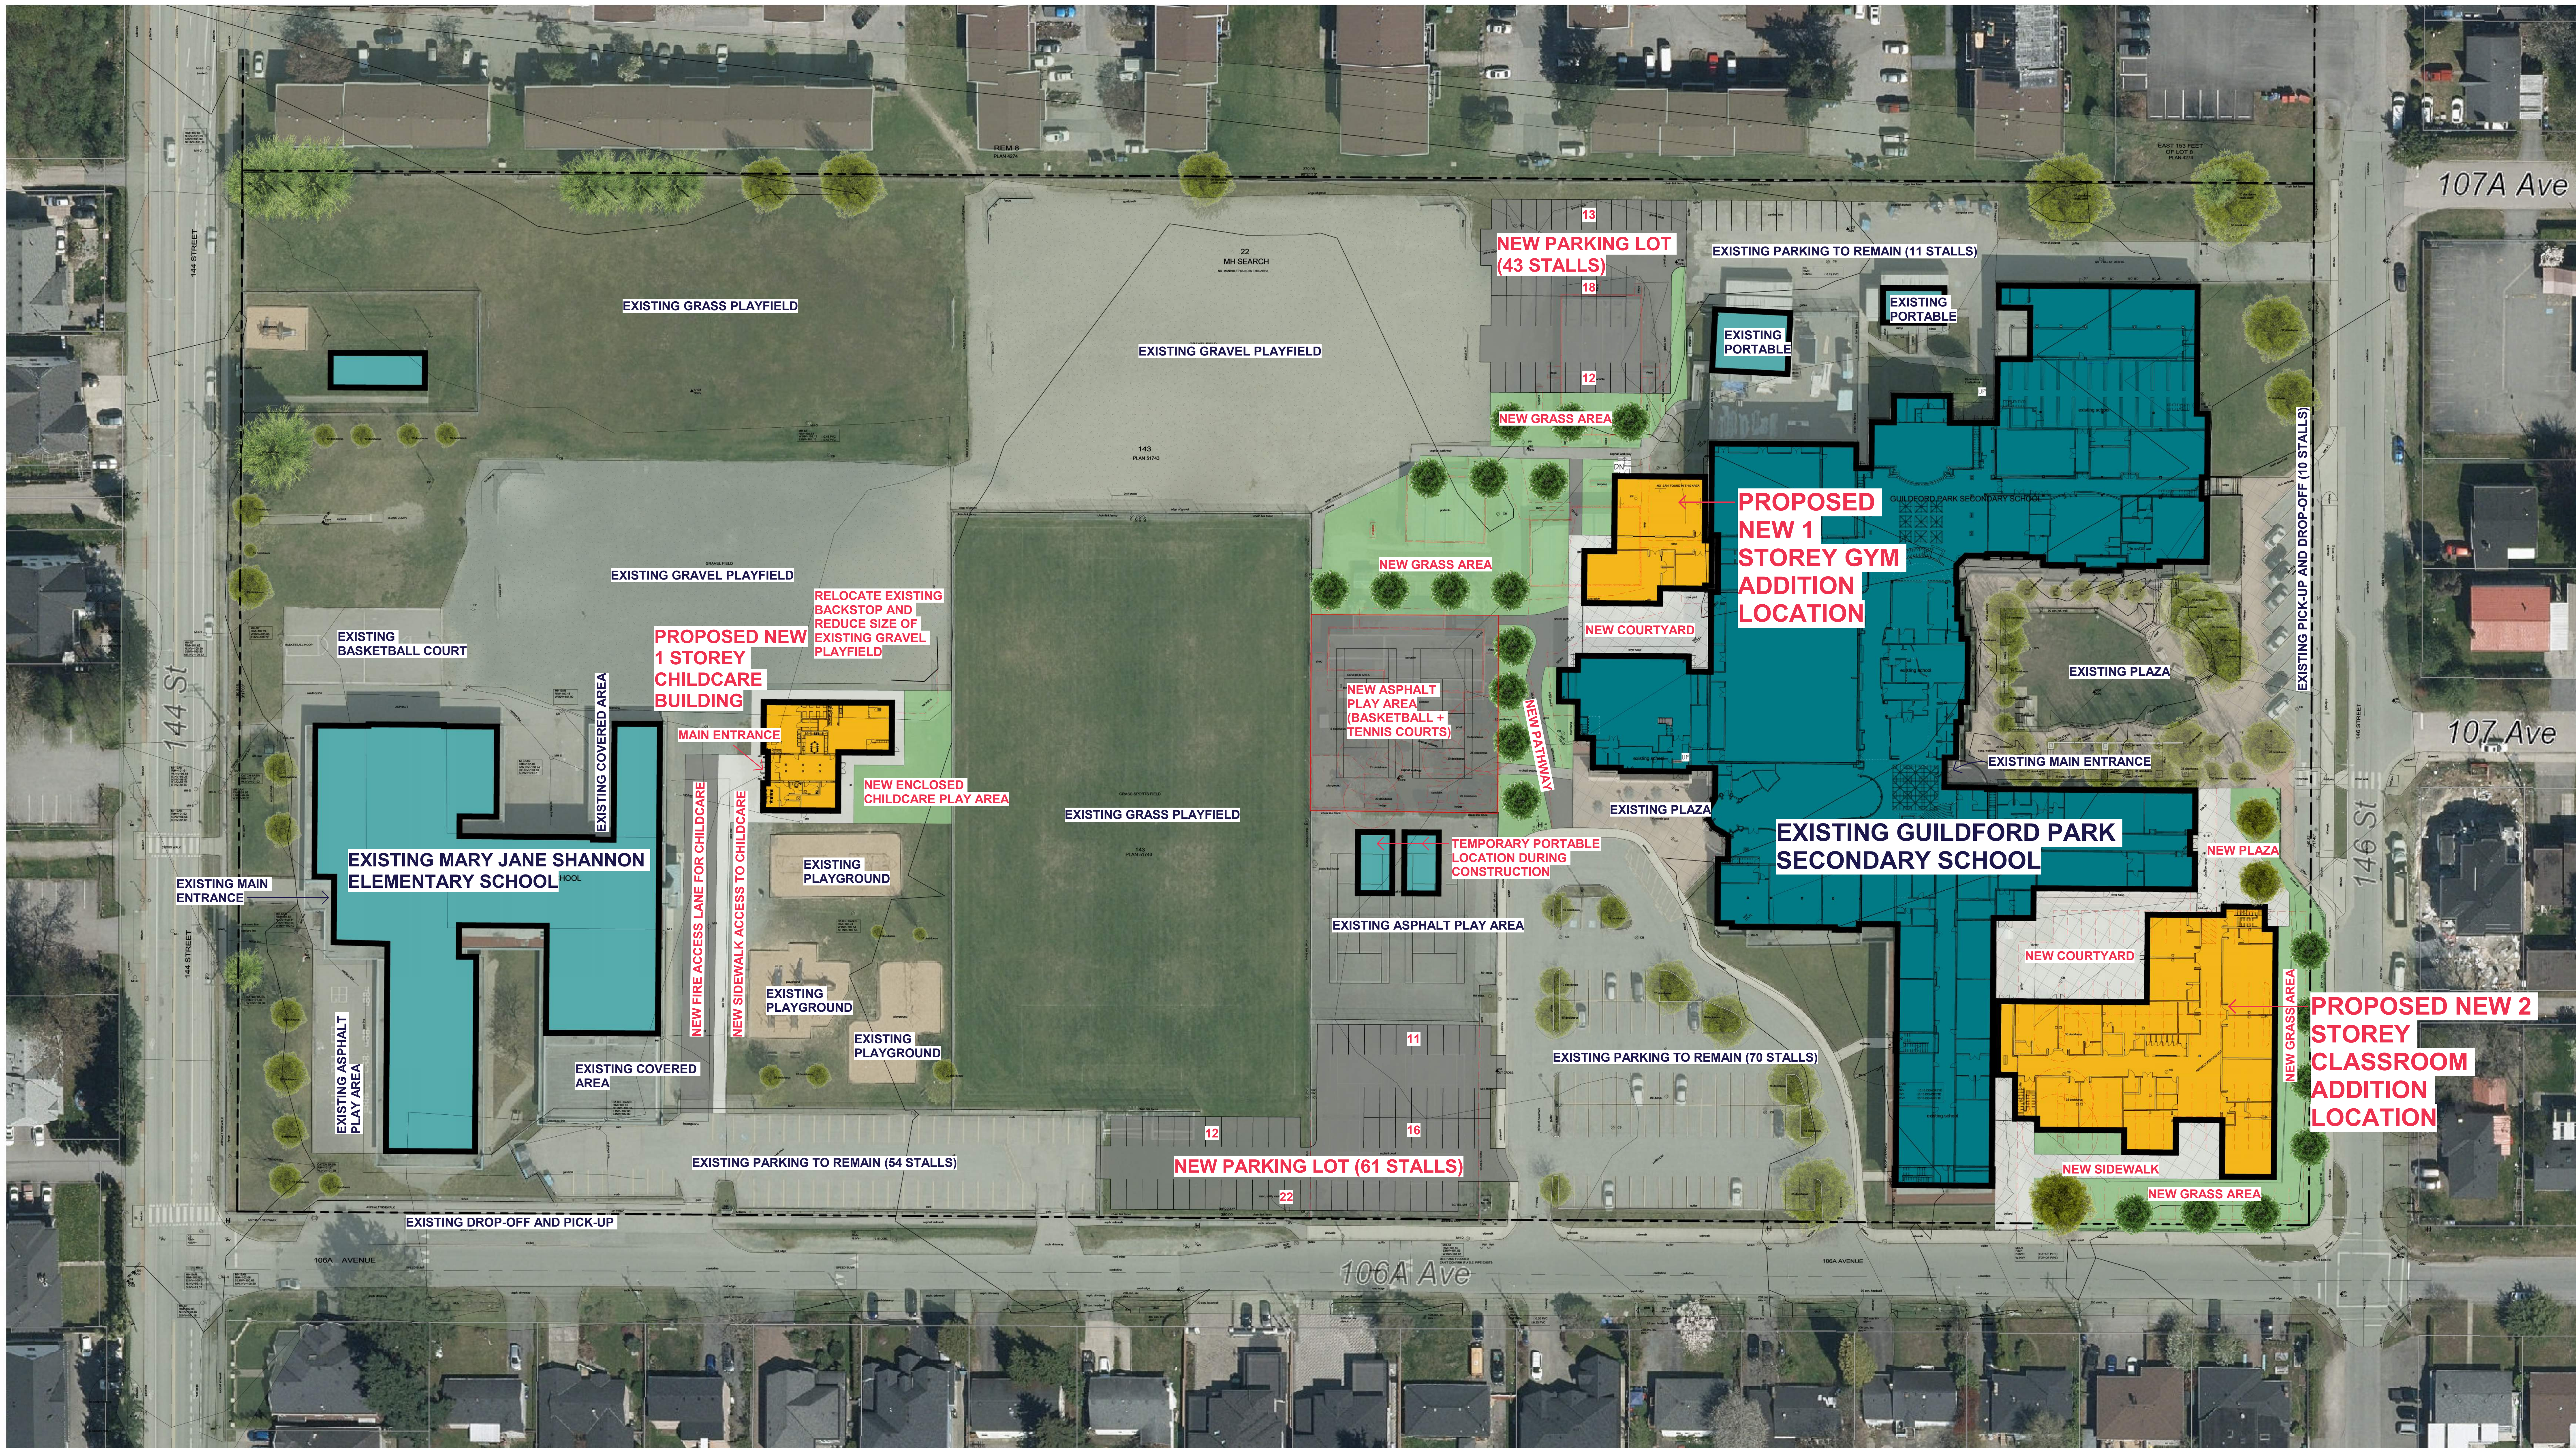

OVERALL FINAL SITE PLAN
GUILDFORD PARK SECONDARY SCHOOL ADDITION

10707 146 ST., SURREY, B.C.

SCALE: 1:400
 JOB NO. 23033

2023.11.22


604 793 9445
 soarchitects.com

Chilliwack
 9355 Young Rd
 V2P 4S3

Abbotsford
 203-2190 W. Railway St
 V2S 2E2



PROPOSED NEW ADDITION

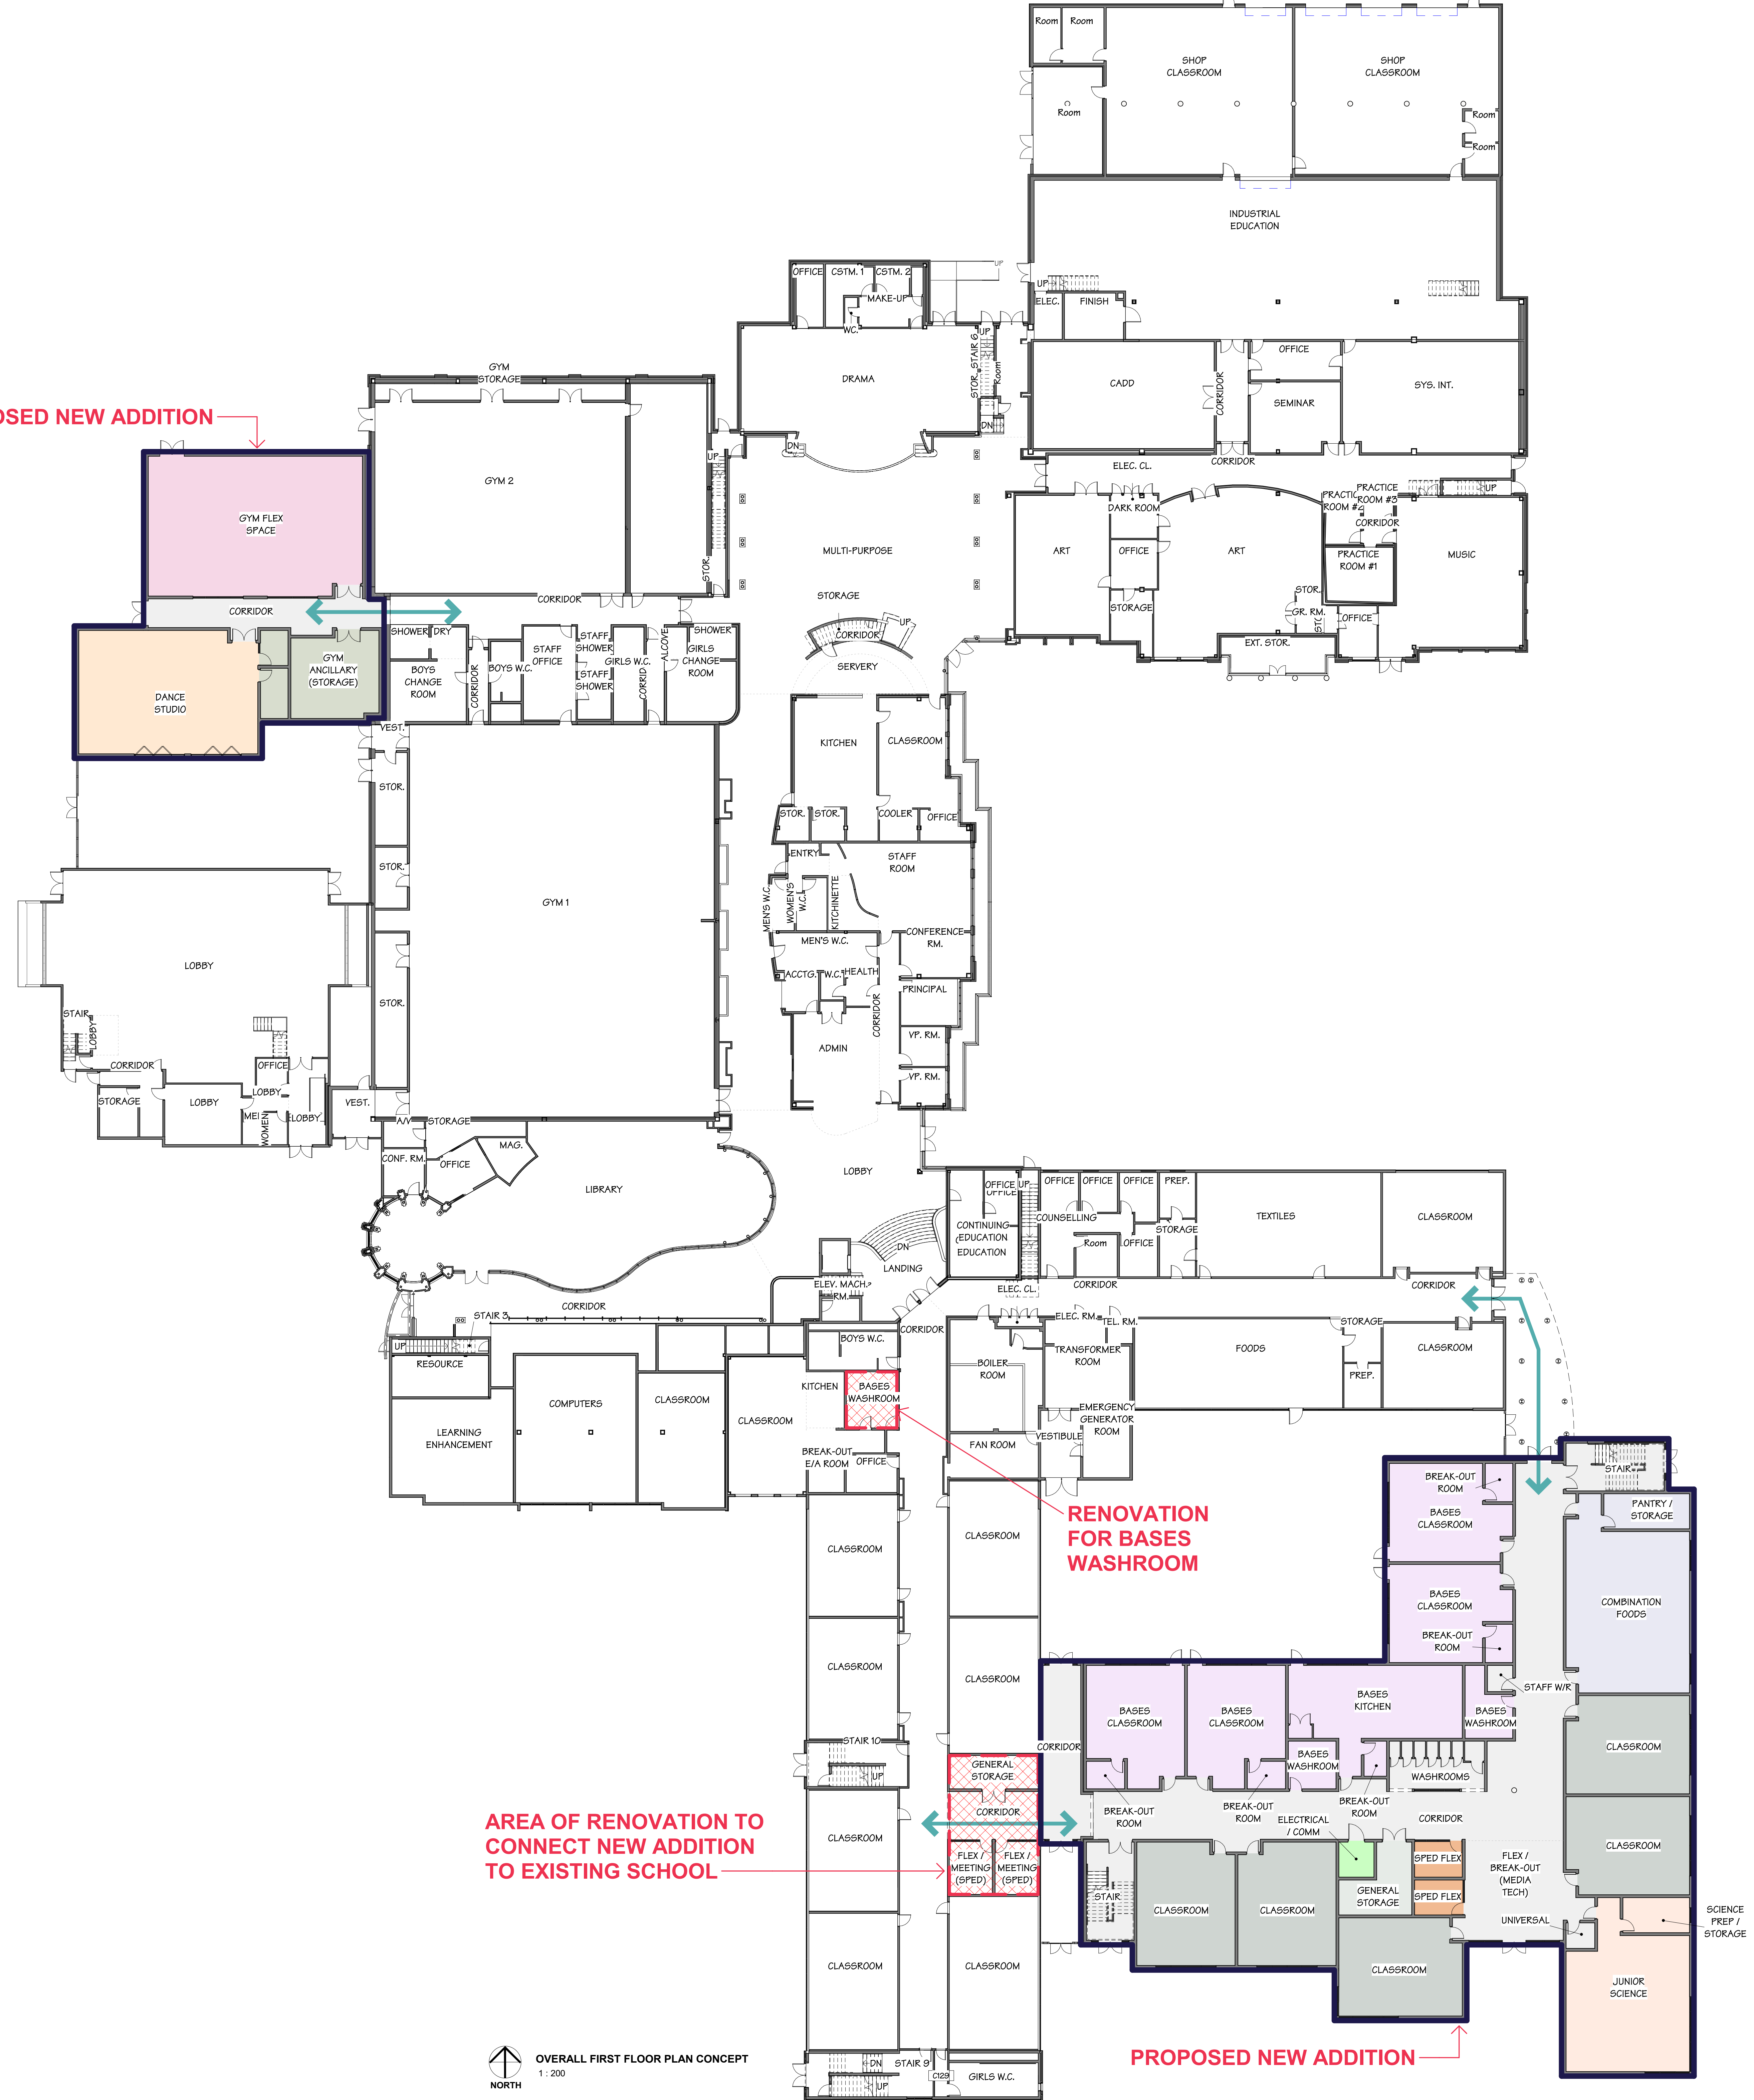

OVERALL FIRST FLOOR PLAN CONCEPT
1:200

OVERALL FIRST FLOOR PLAN CONCEPT

GUILDFORD PARK SECONDARY SCHOOL ADDITION

10707 146 ST., SURREY, B.C.


SCALE: 1:200
JOB NO. 23033

2023.11.22

604 793 9445
soarchitects.com

Chilliwack
9355 Young Rd
V2P 4S3

Abbotsford
203-2190 W. Railway St
V2S 2E2

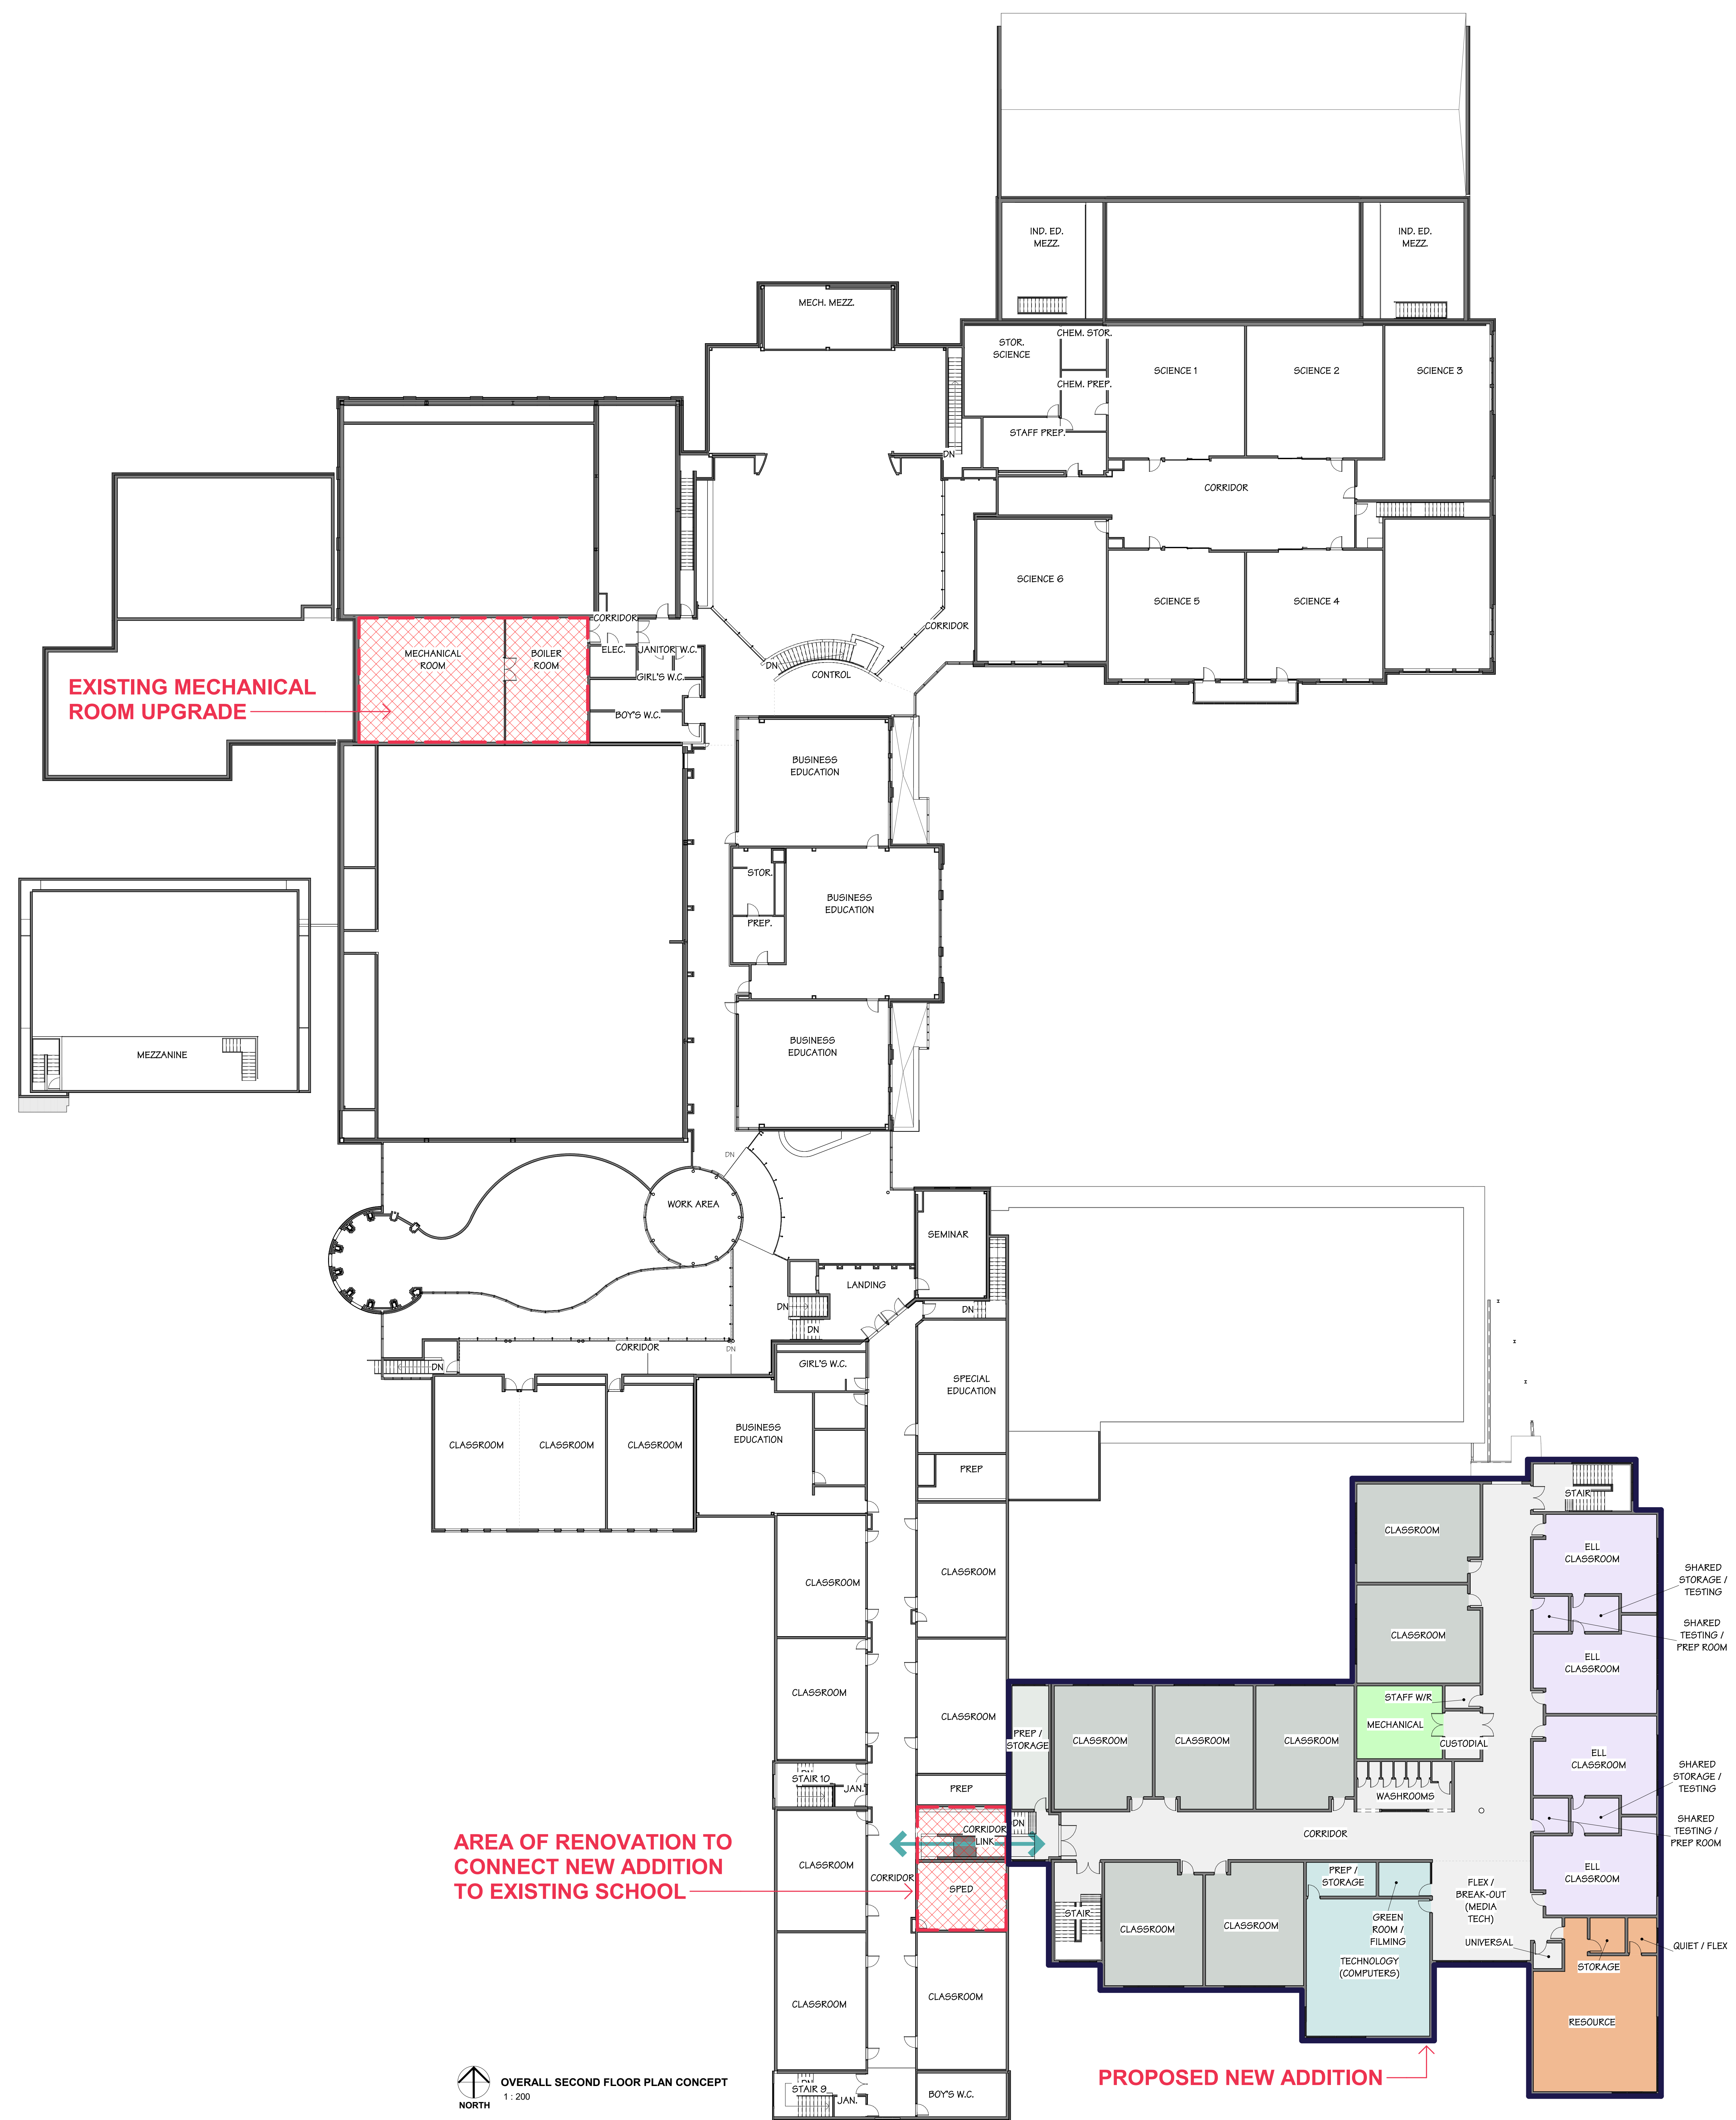

OVERALL SECOND FLOOR PLAN CONCEPT
1:200

OVERALL SECOND FLOOR PLAN CONCEPT

GUILDFORD PARK SECONDARY SCHOOL ADDITION

10707 146 ST., SURREY, B.C.


SCALE: 1:200
JOB NO. 23033

2023.11.22

604 793 9445
soarchitects.com

Chilliwack
9355 Young Rd
V2P 4S3

Abbotsford
203-2190 W. Railway St
V2S 2E2

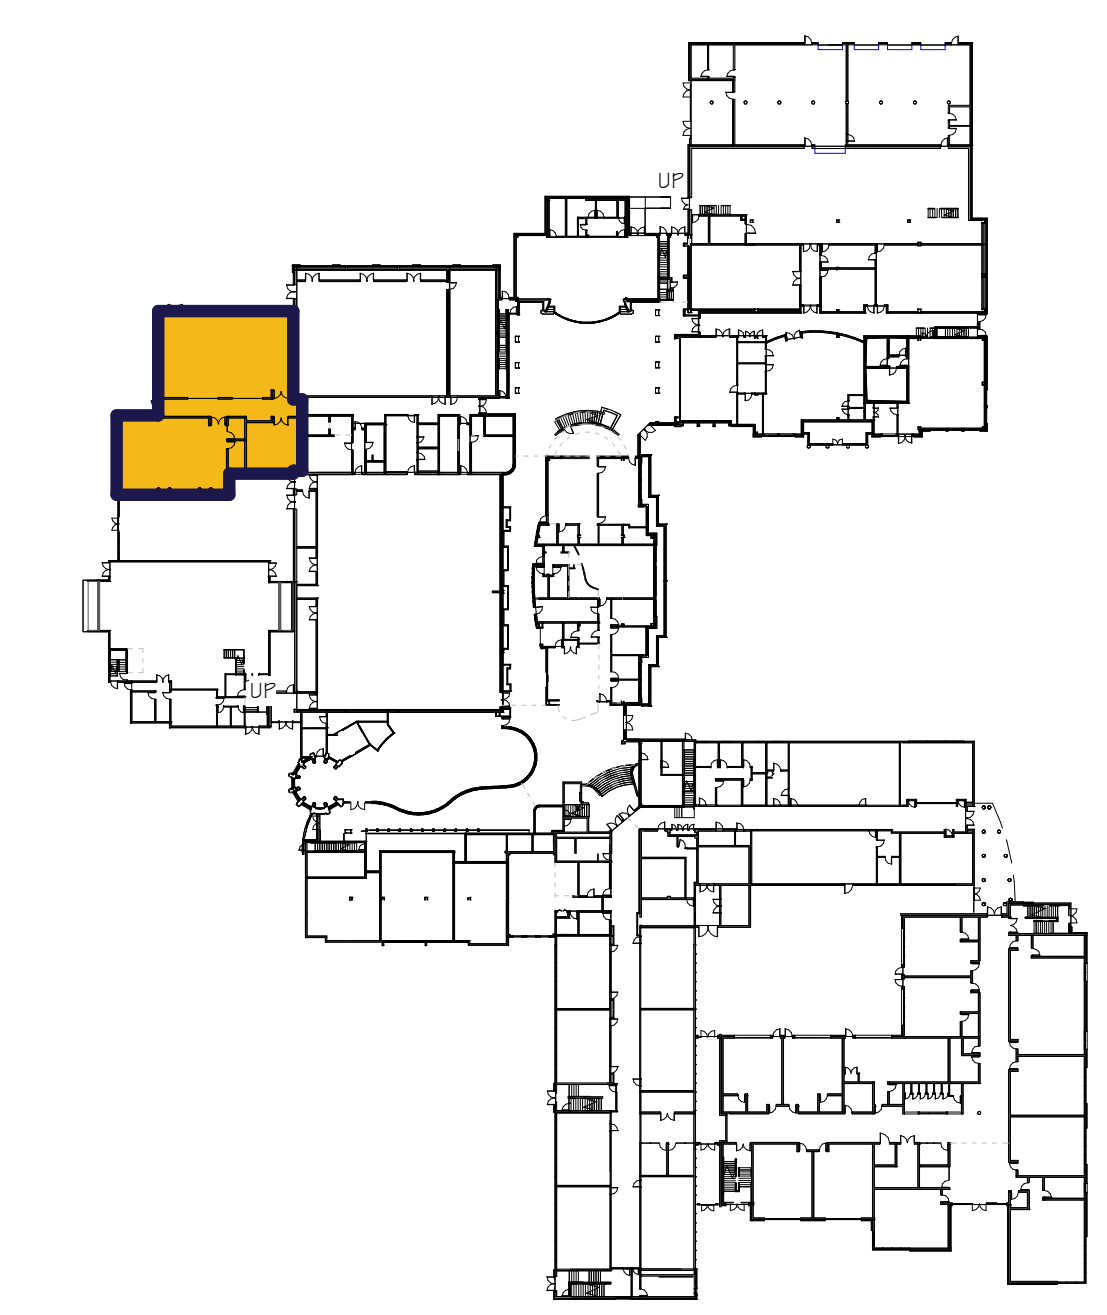

KEY PLAN - FIRST FLOOR GYM
1:1000

FIRST FLOOR GYM WING - ADDITION CONCEPT

GUILDFORD PARK SECONDARY SCHOOL ADDITION

10707 146 ST., SURREY, B.C.



SCALE: As indicated
JOB NO. 23033

2023.11.22

604 793 9445
soarchitects.com

Chilliwack
9355 Young Rd
V2P 4S3

Abbotsford
203-2190 W. Railway St
V2S 2E2

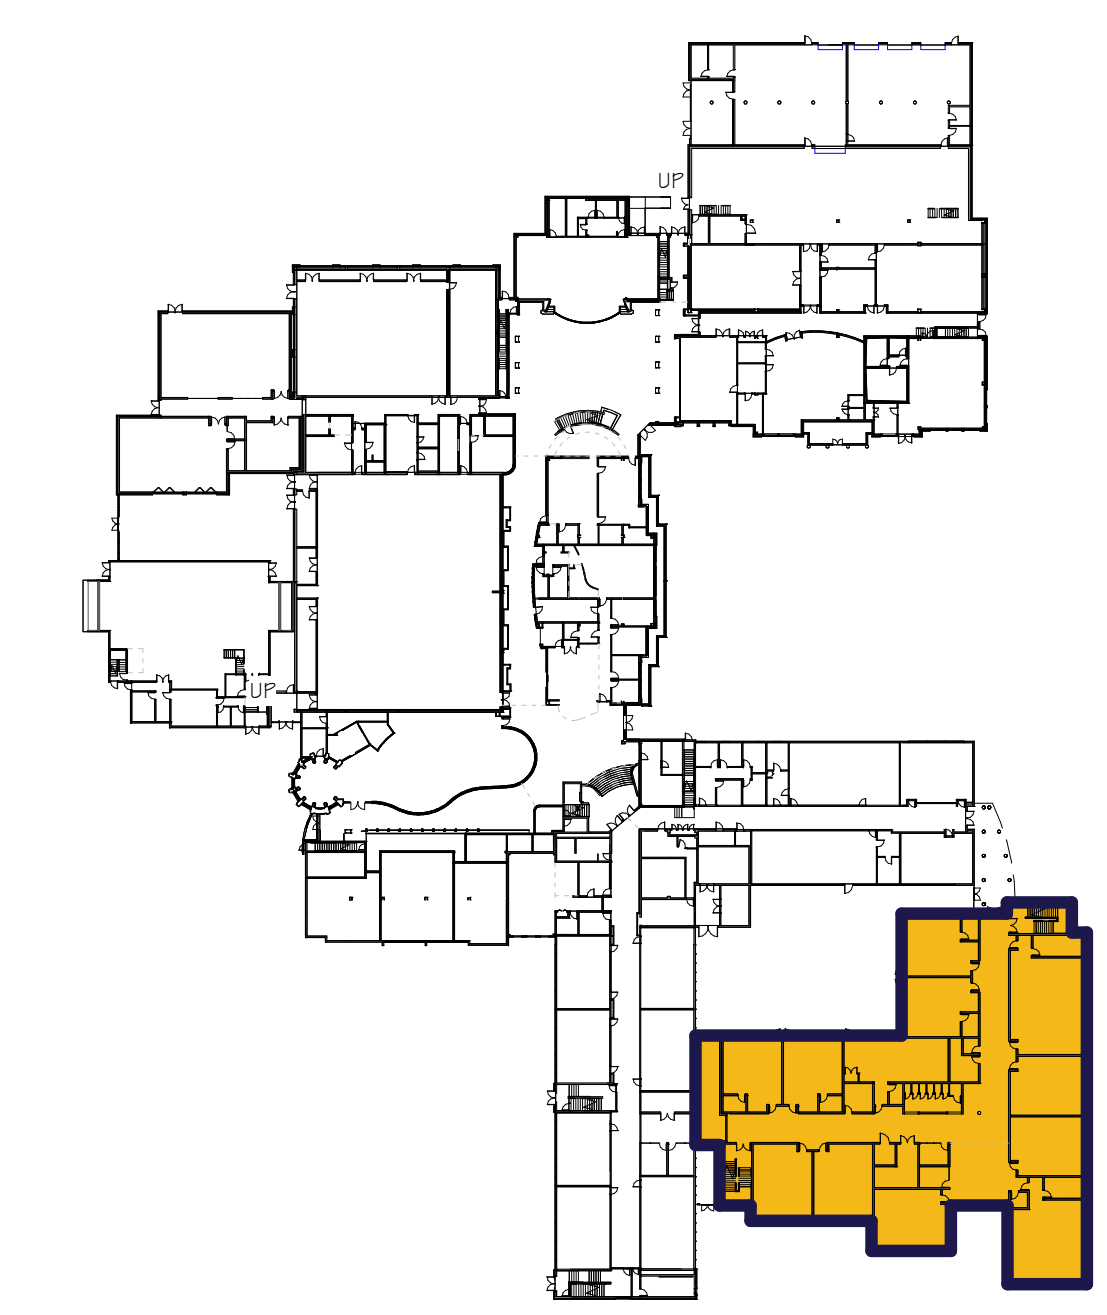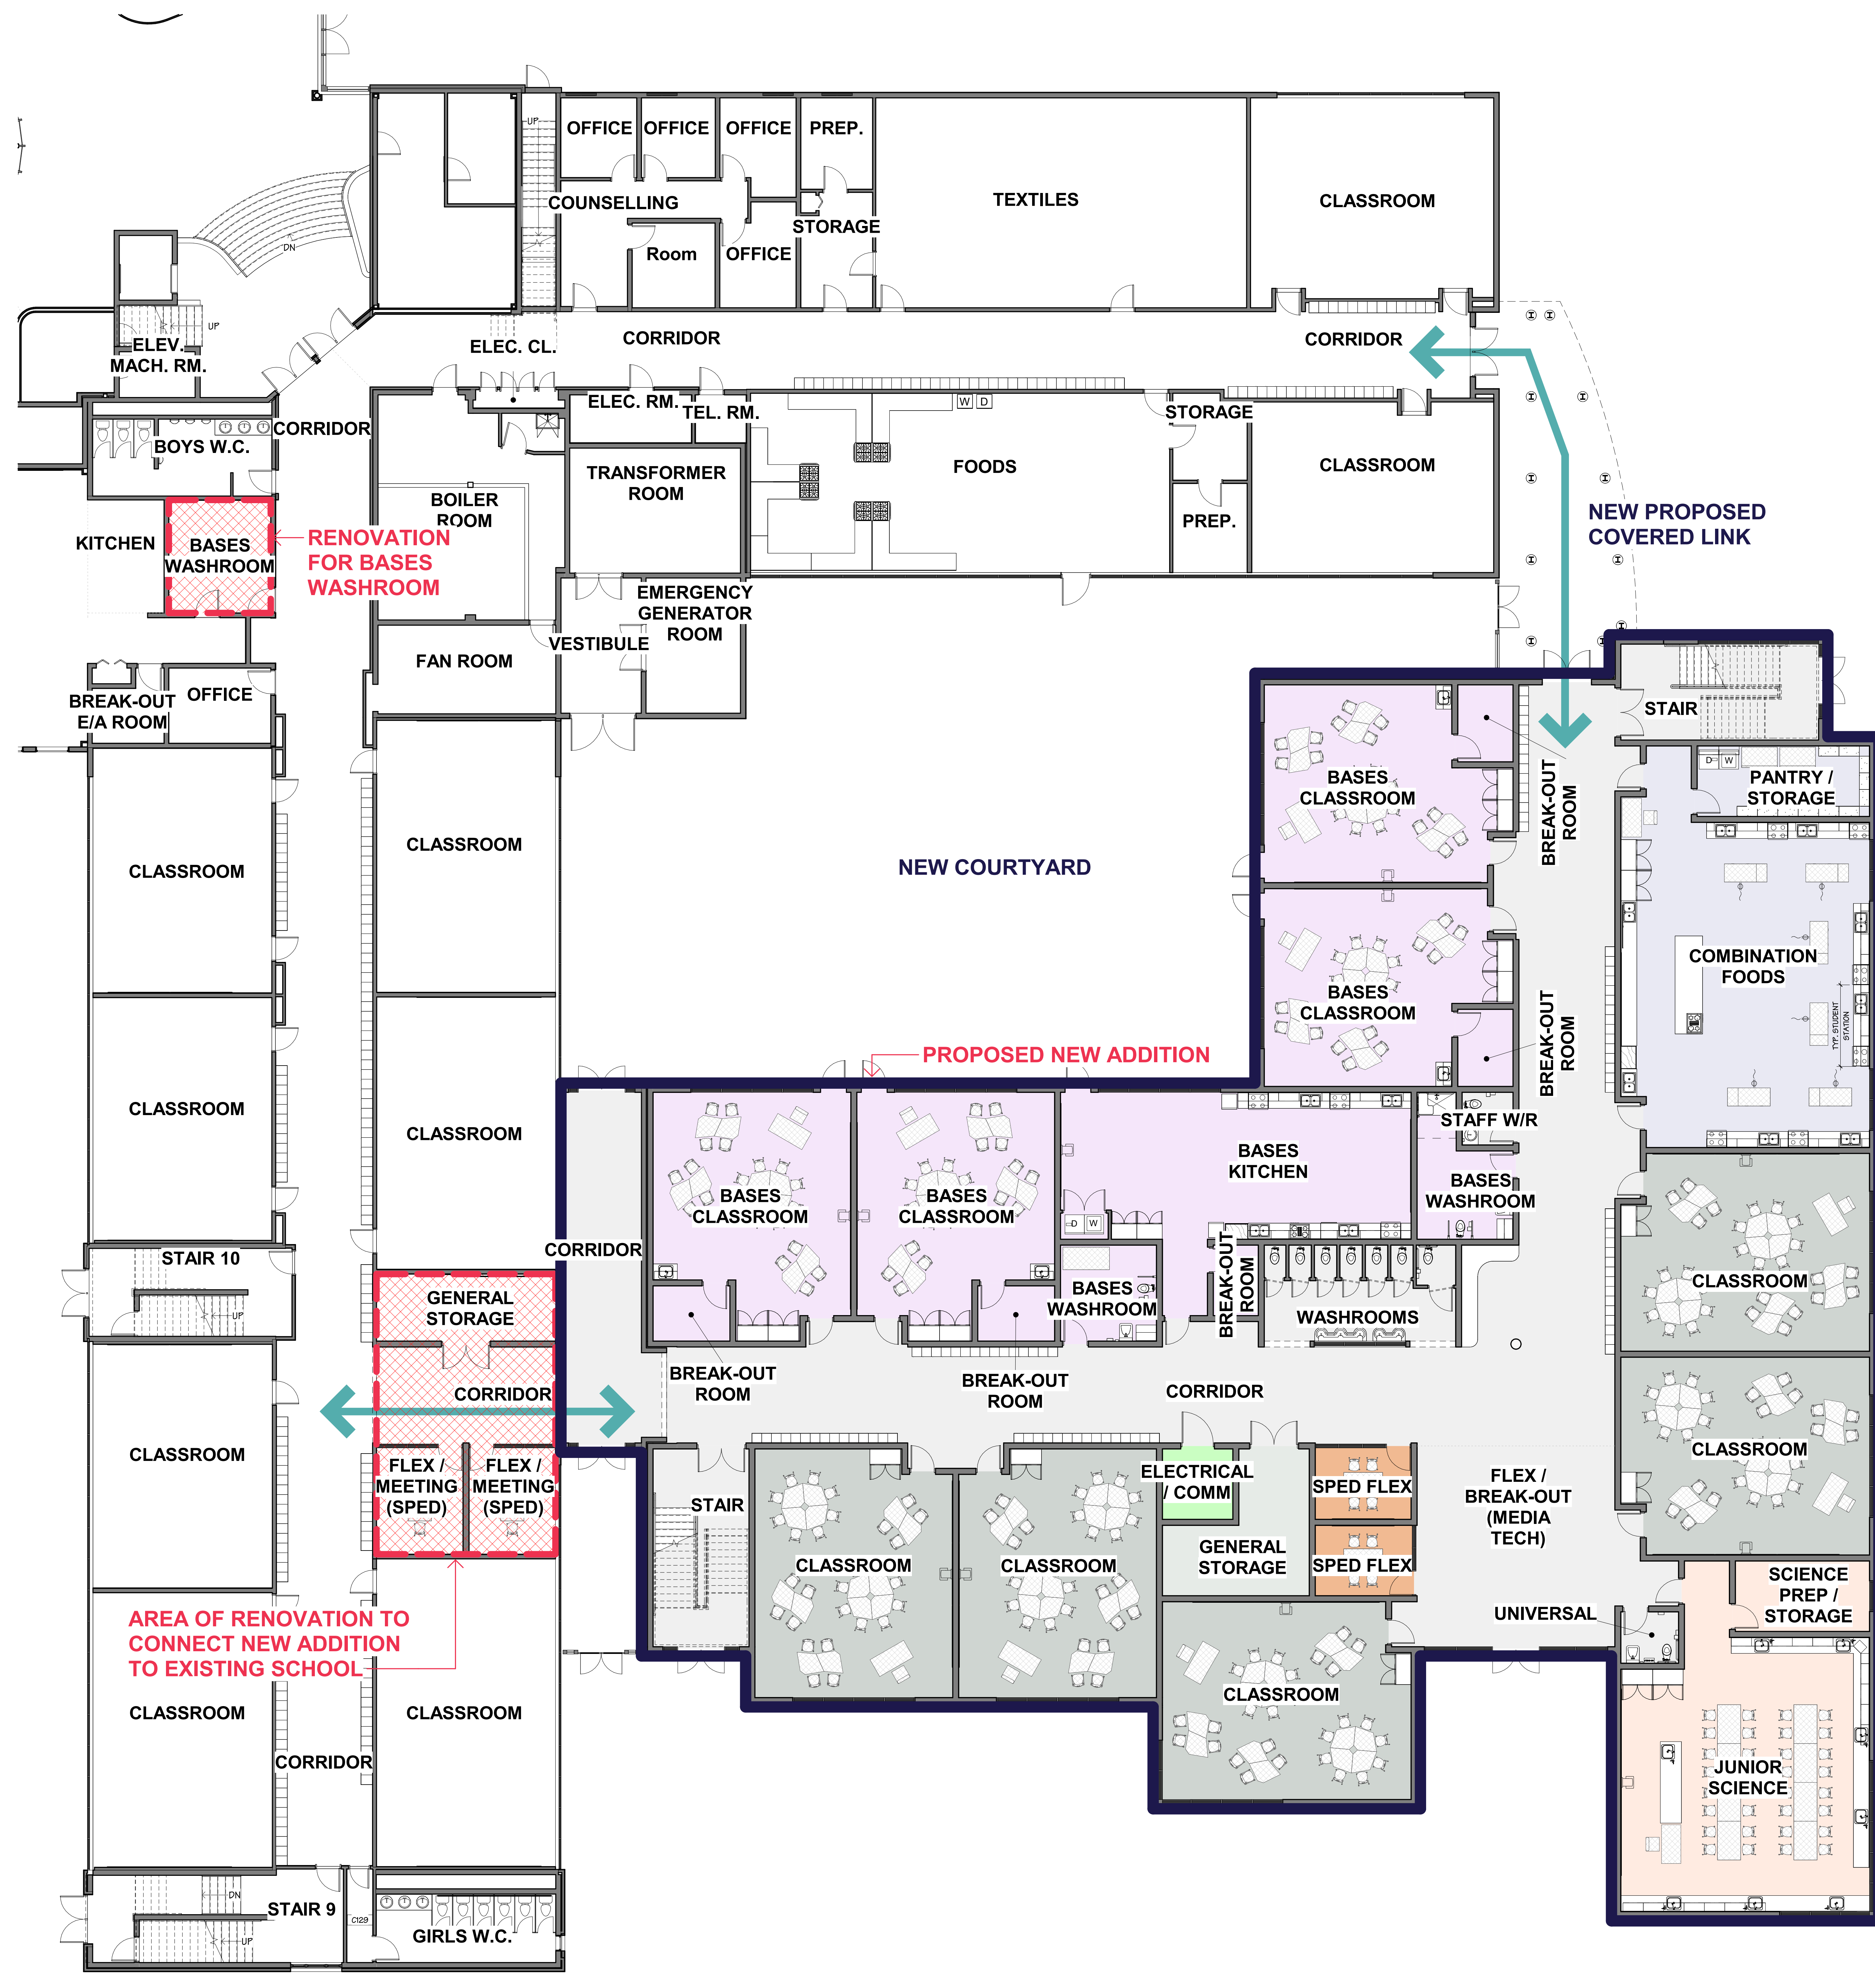

KEY PLAN - FIRST FLOOR CLASSROOM
1:1000

FIRST FLOOR SE WING - CLASSROOM ADDITION CONCEPT
GUILDFORD PARK SECONDARY SCHOOL ADDITION

10707 146 ST., SURREY, B.C.

SCALE: As indicated
 JOB NO. 23033

2023.11.22

604 793 9445
 soarchitects.com


Chilliwack
 9355 Young Rd
 V2P 4S3

Abbotsford
 203-2190 W. Railway St
 V2S 2E2



AREA OF RENOVATION TO CONNECT NEW ADDITION TO EXISTING SCHOOL

PROPOSED NEW ADDITION

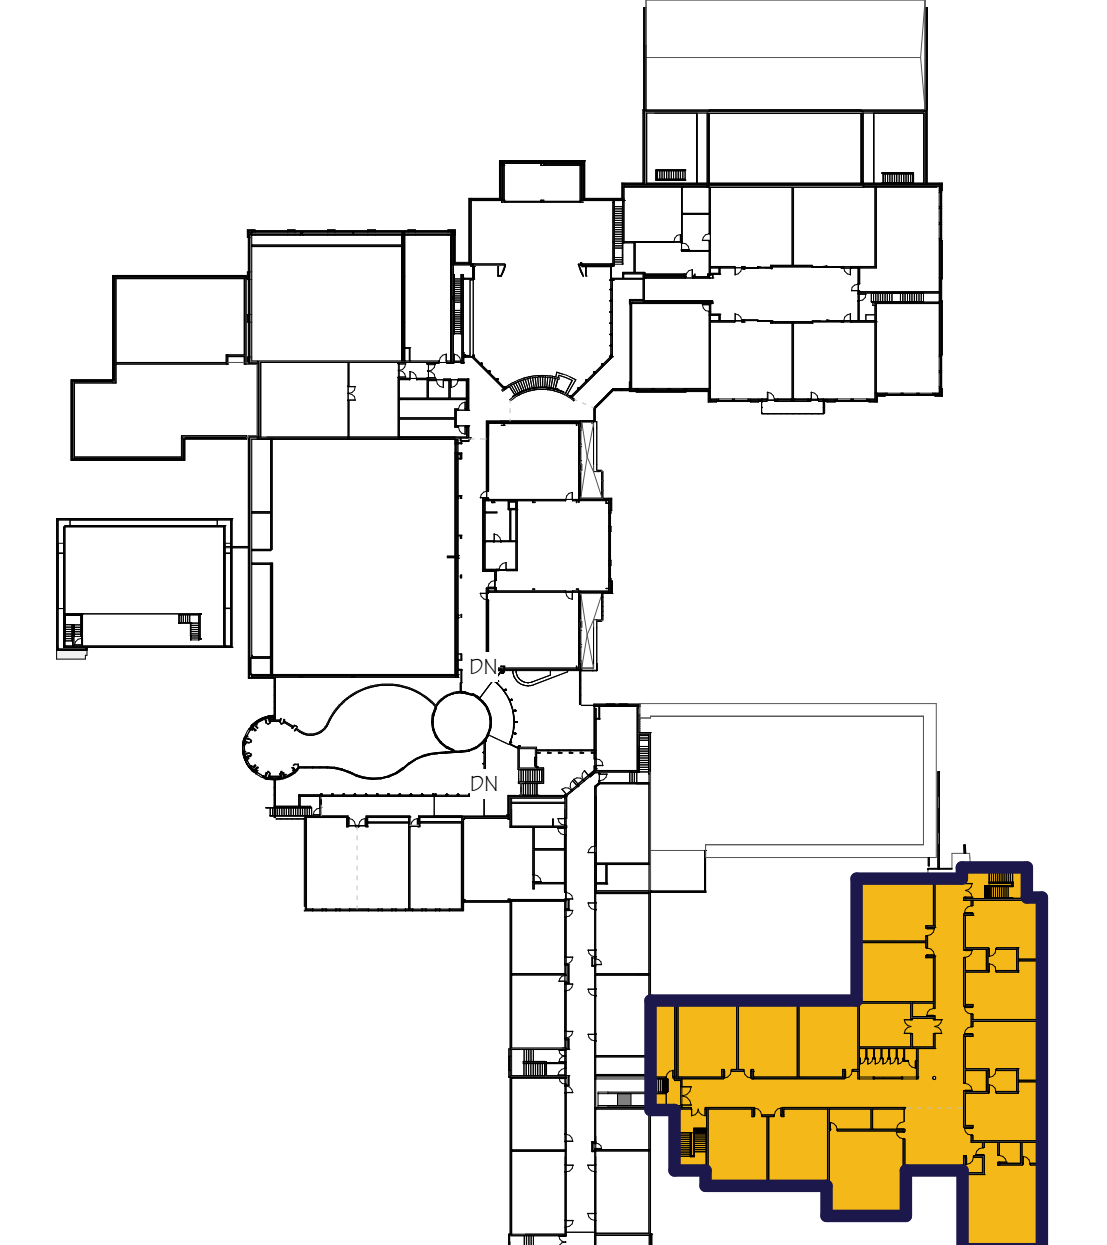

KEY PLAN - SECOND FLOOR CLASSROOM
1:1000

SECOND FLOOR SE WING - CLASSROOM ADDITION CONCEPT

GUILDFORD PARK SECONDARY SCHOOL ADDITION

10707 146 ST., SURREY, B.C.

SCALE: As indicated
JOB NO. 23033

2023.11.22

604 793 9445
soarchitects.com

Chilliwack
9355 Young Rd
V2P 4S3

Abbotsford
203-2190 W. Railway St
V2S 2E2



CONCEPT RENDERING - SOUTH VIEW
GUILDFORD PARK SECONDARY SCHOOL ADDITION

10707 146 ST., SURREY, B.C.


SCALE
JOB NO. 23033

2023.11.22

604.793.9445
soarchitects.com

Chilliwack
9355 Young Rd
V2P 4S3

Abbotsford
203-2190 W. Railway St
V2S 2E2

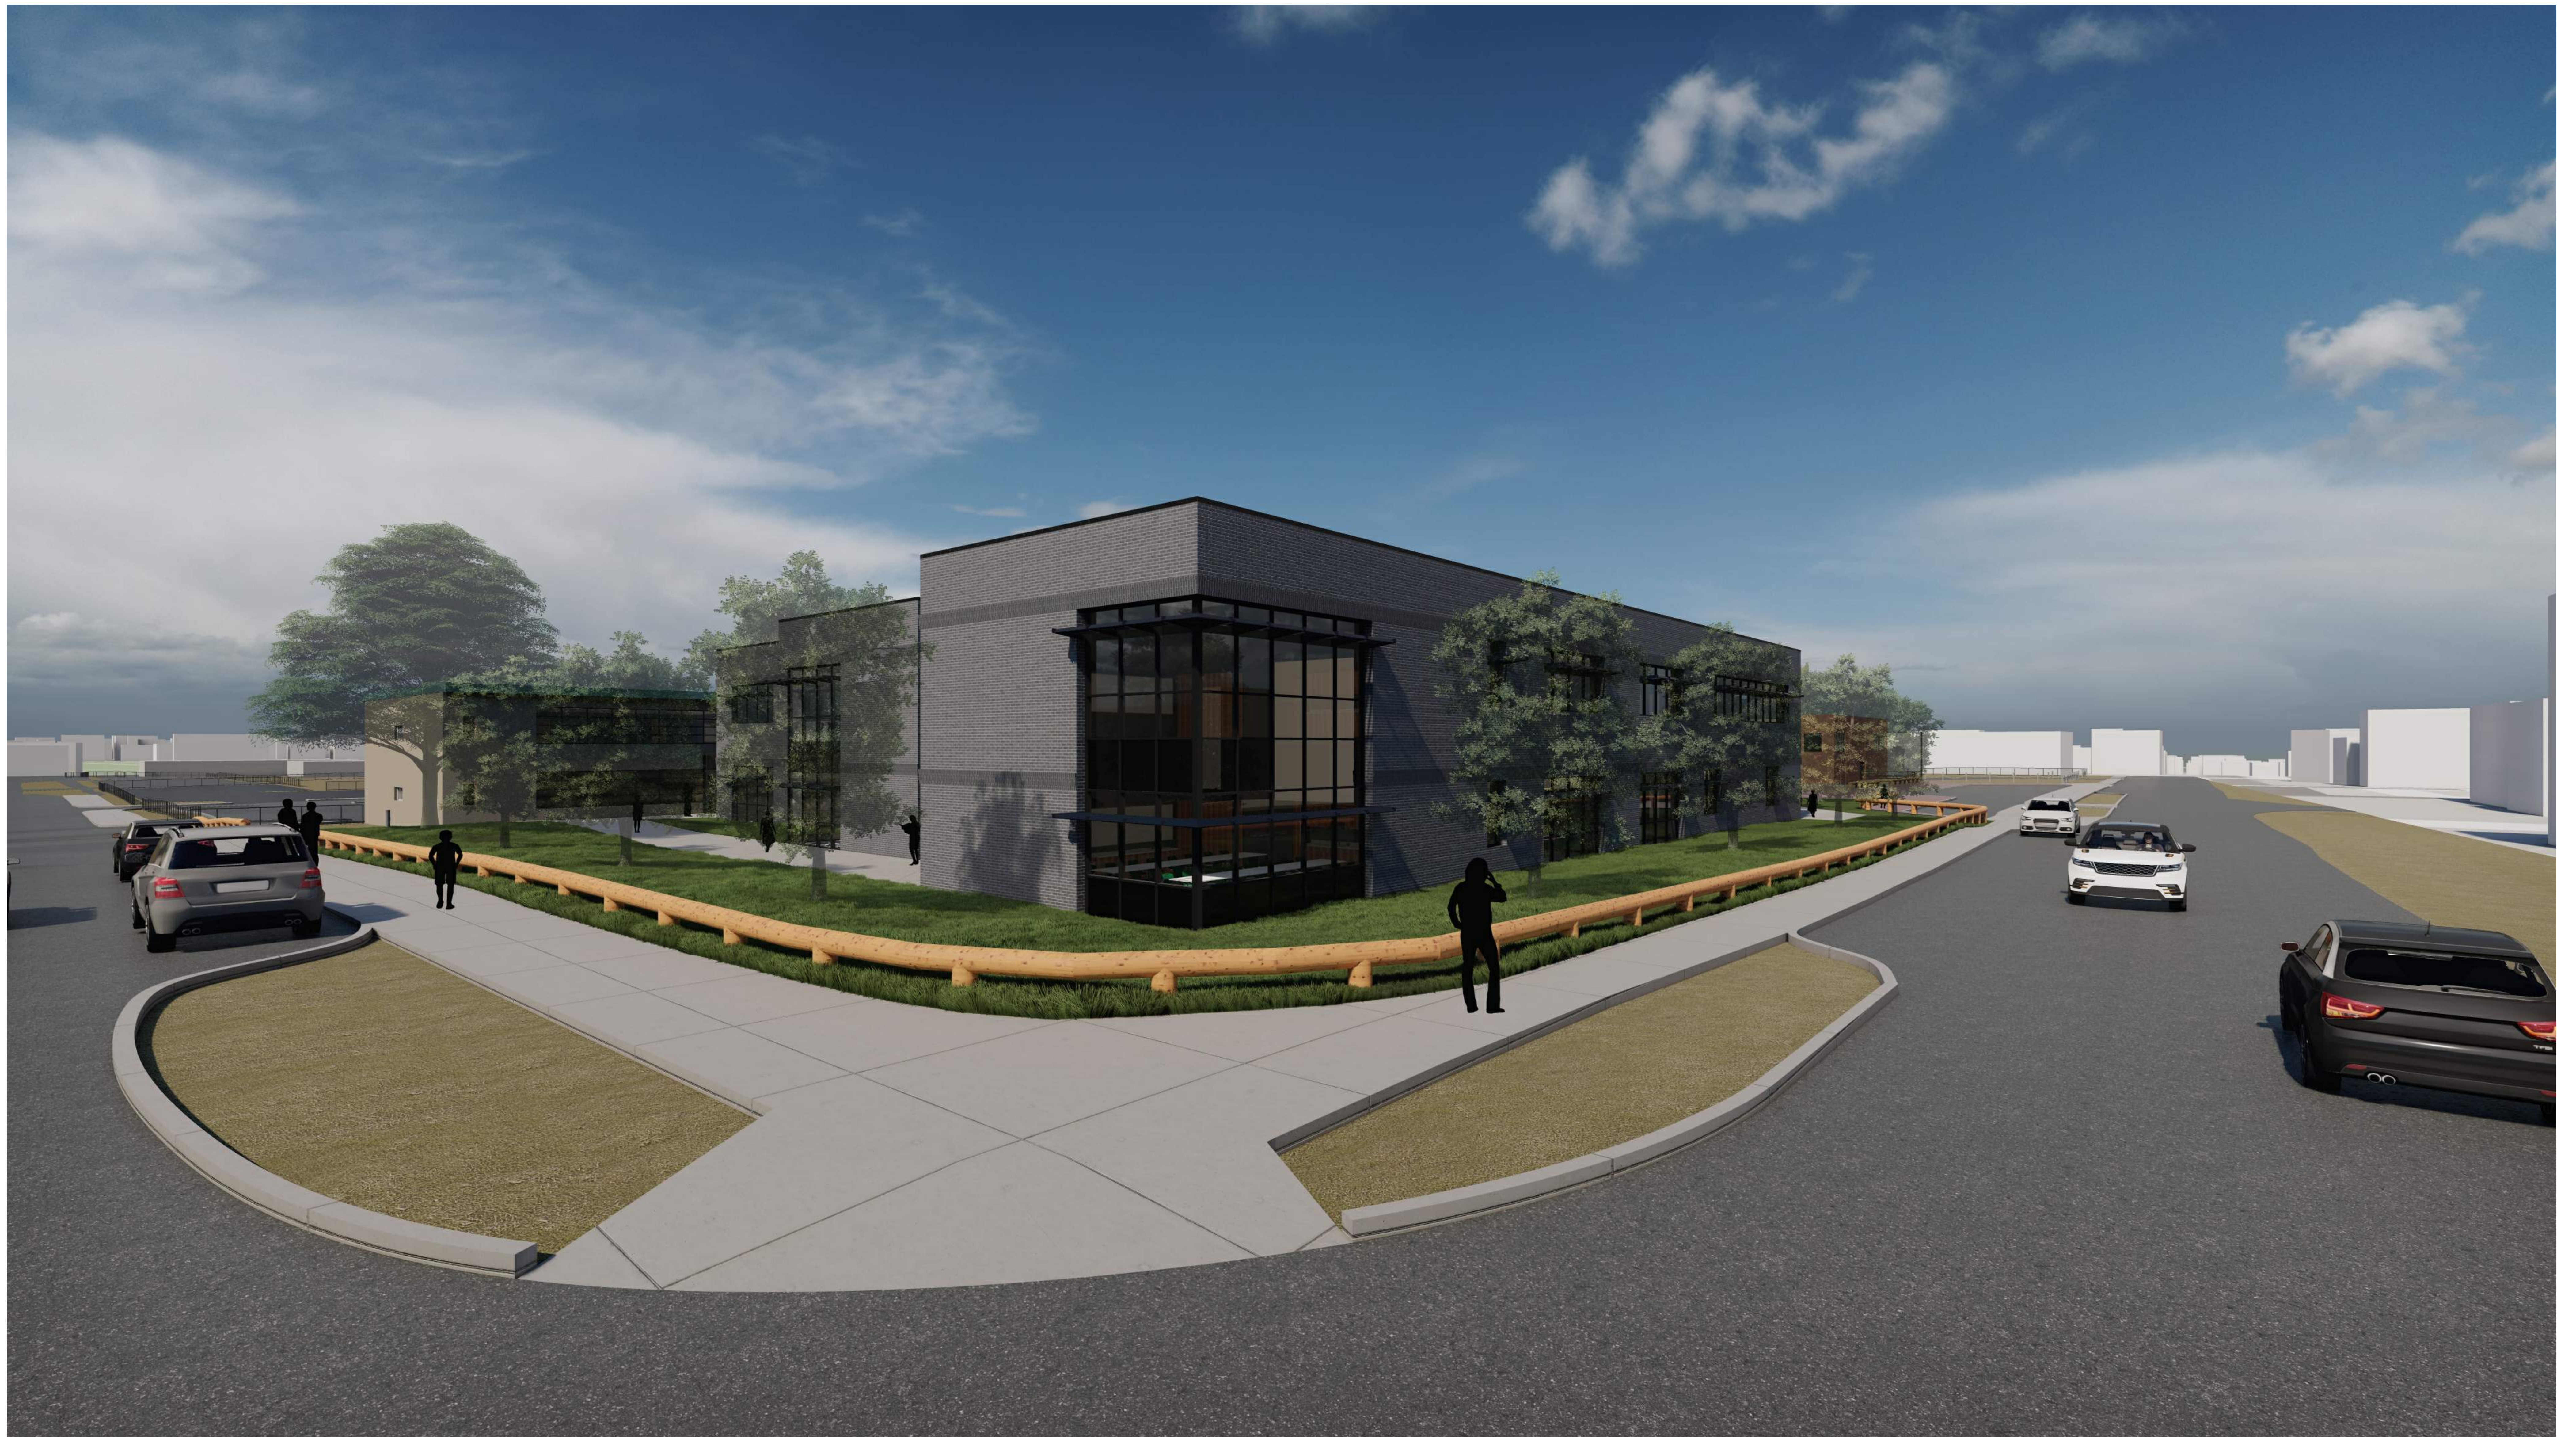

CONCEPT RENDERING - SOUTH EAST VIEW

GUILDFORD PARK SECONDARY SCHOOL ADDITION

10707 146 ST., SURREY, B.C.

SCALE
JOB NO. 23033

2023.11.22

604 793 9445
soarchitects.com

Chilliwack
9355 Young Rd
V2P 4S3

Abbotsford
203-2190 W. Railway St
V2S 2E2



CONCEPT RENDERING - NORTH EAST VIEW
GUILDFORD PARK SECONDARY SCHOOL ADDITION

10707 146 ST., SURREY, B.C.

SCALE
JOB NO. 23033

2023.11.22

604.793.9445
soarchitects.com

Chilliwack
9355 Young Rd
V2P 4S3

Abbotsford
203-2190 W. Railway St
V2S 2E2



CONCEPT RENDERING - BIRD'S EYE VIEW

GUILDFORD PARK SECONDARY SCHOOL ADDITION

10707 146 ST., SURREY, B.C.


SCALE
JOB NO. 23033

2023.11.22

604 793 9445
soarchitects.com

Chilliwack
9355 Young Rd
V2P 4S3

Abbotsford
203-2190 W. Railway St
V2S 2E2

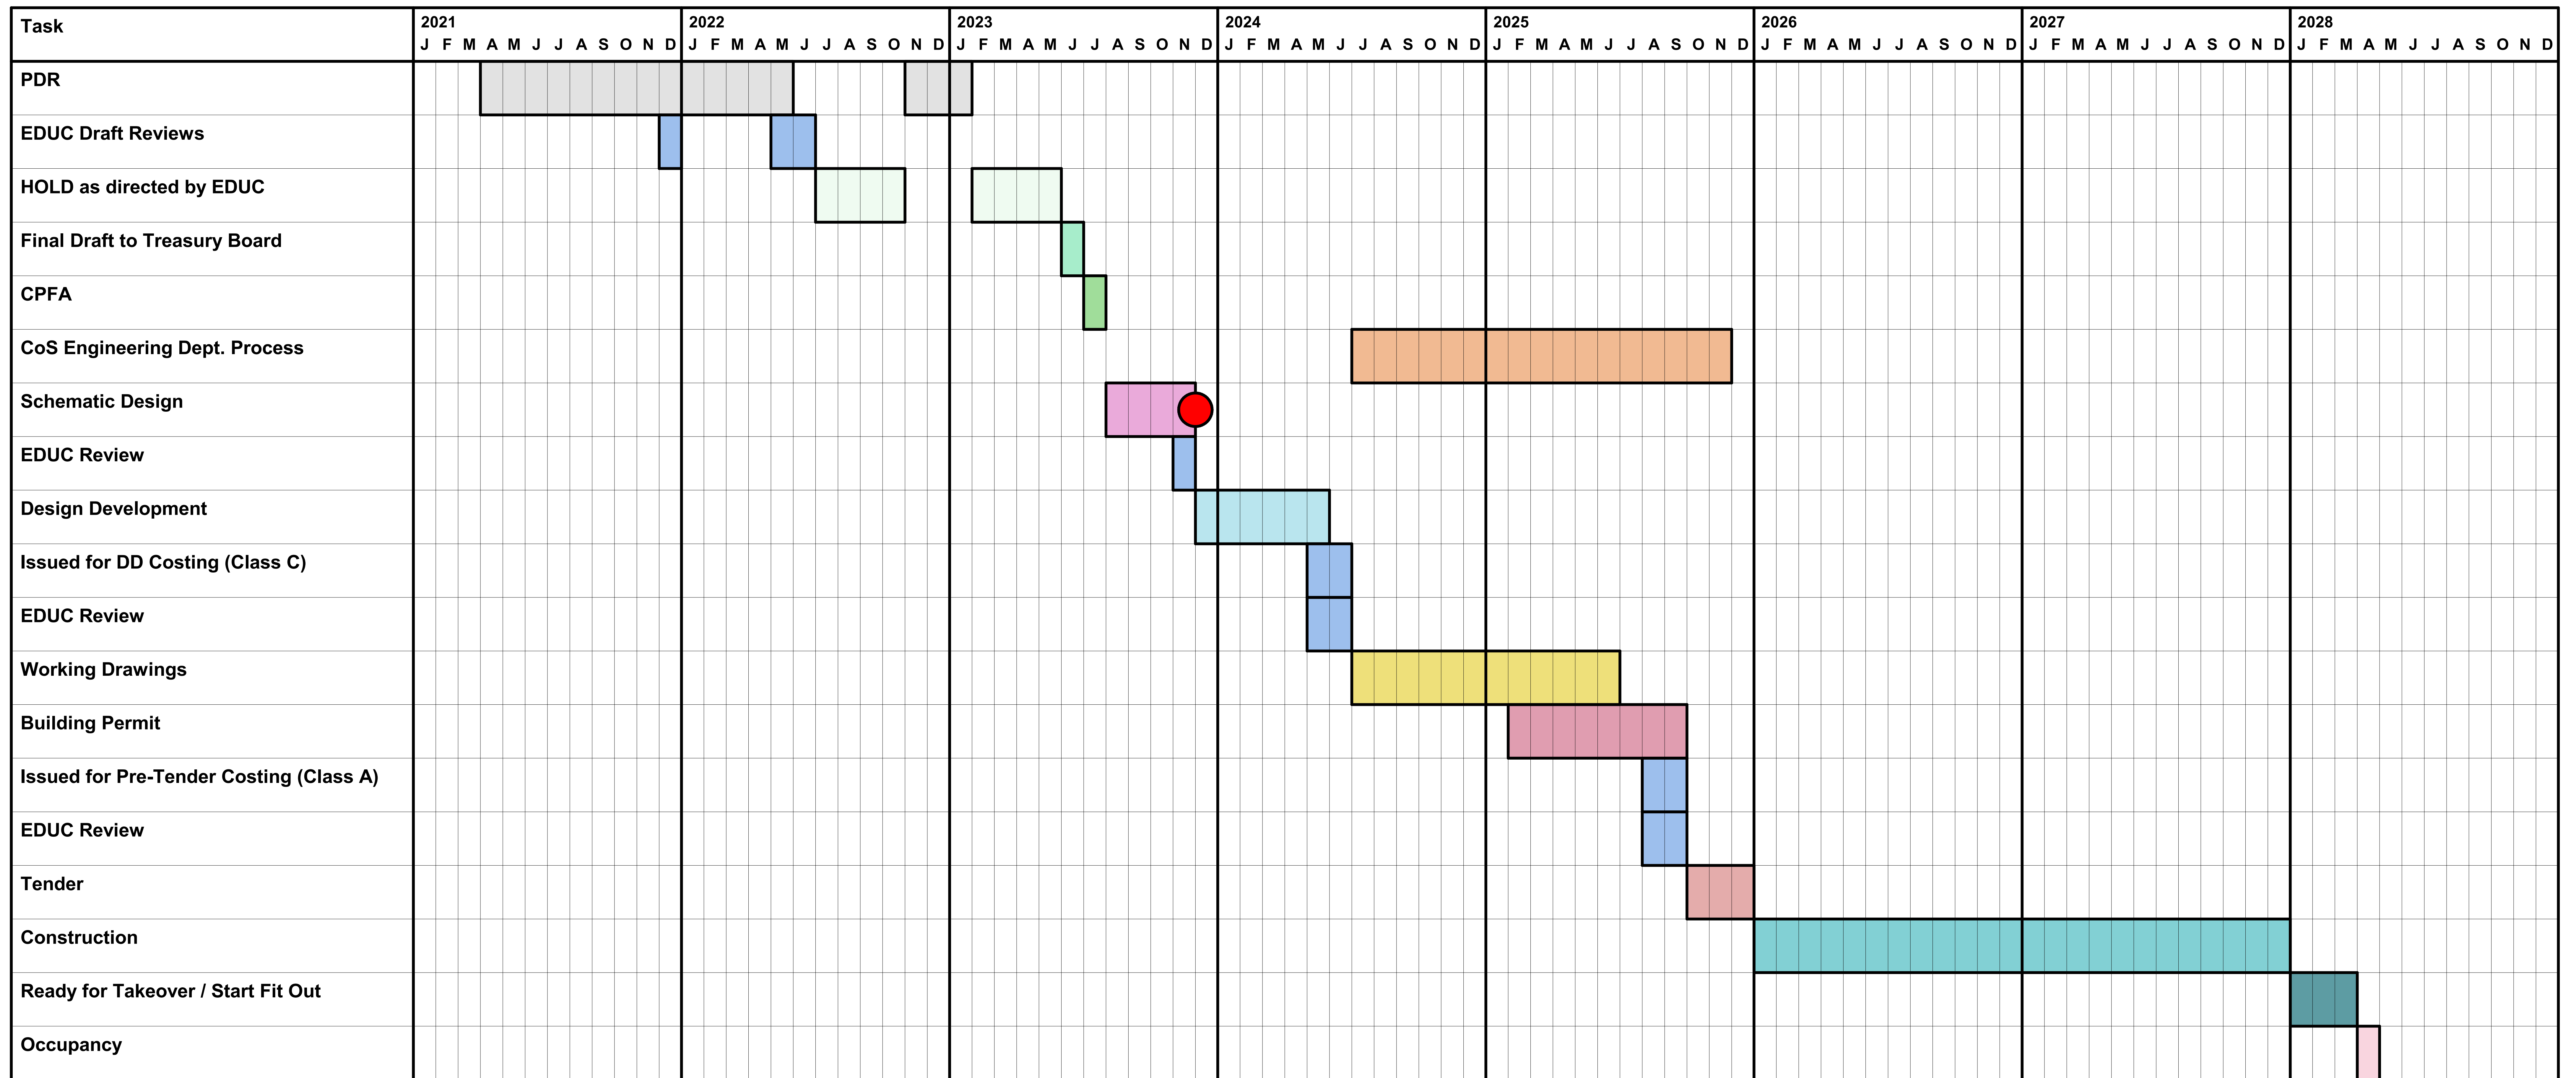

**THANK YOU
QUESTIONS?**

PRESENTED BY:



**station one
architects**