



LENA SHAW ELEMENTARY
#SD36 MODULAR SCHOOL ADDITION
 14250 100A AVENUE, SURREY BC
 PROJECT No. 23063
PHASE 3 | 10/27/23 | ISSUED FOR

Sheet List1	
Number	Sheet Name
A000	COVER SHEET
A001	CODE SUMMARY AND LEGENDS
A100	SITE PLAN
A200	CRAWLSPACE PLAN
A201	MAIN FLOOR PLAN
A202	ROOF PLAN
A203	RCP
A204	ENLARGED FLOOR PLANS
A300	EXTERIOR ELEVATIONS
A305	INTERIOR ELEVATIONS - TYPICAL CLASSROOM MODULE
A400	SECTION
A401	SECTION
A405	WALL SECTIONS
A406	WALL SECTIONS
A407	WALL SECTIONS
A500	EXTERIOR WALKS & STAIRS
A501	WASHROOM PLAN & ELEVATIONS

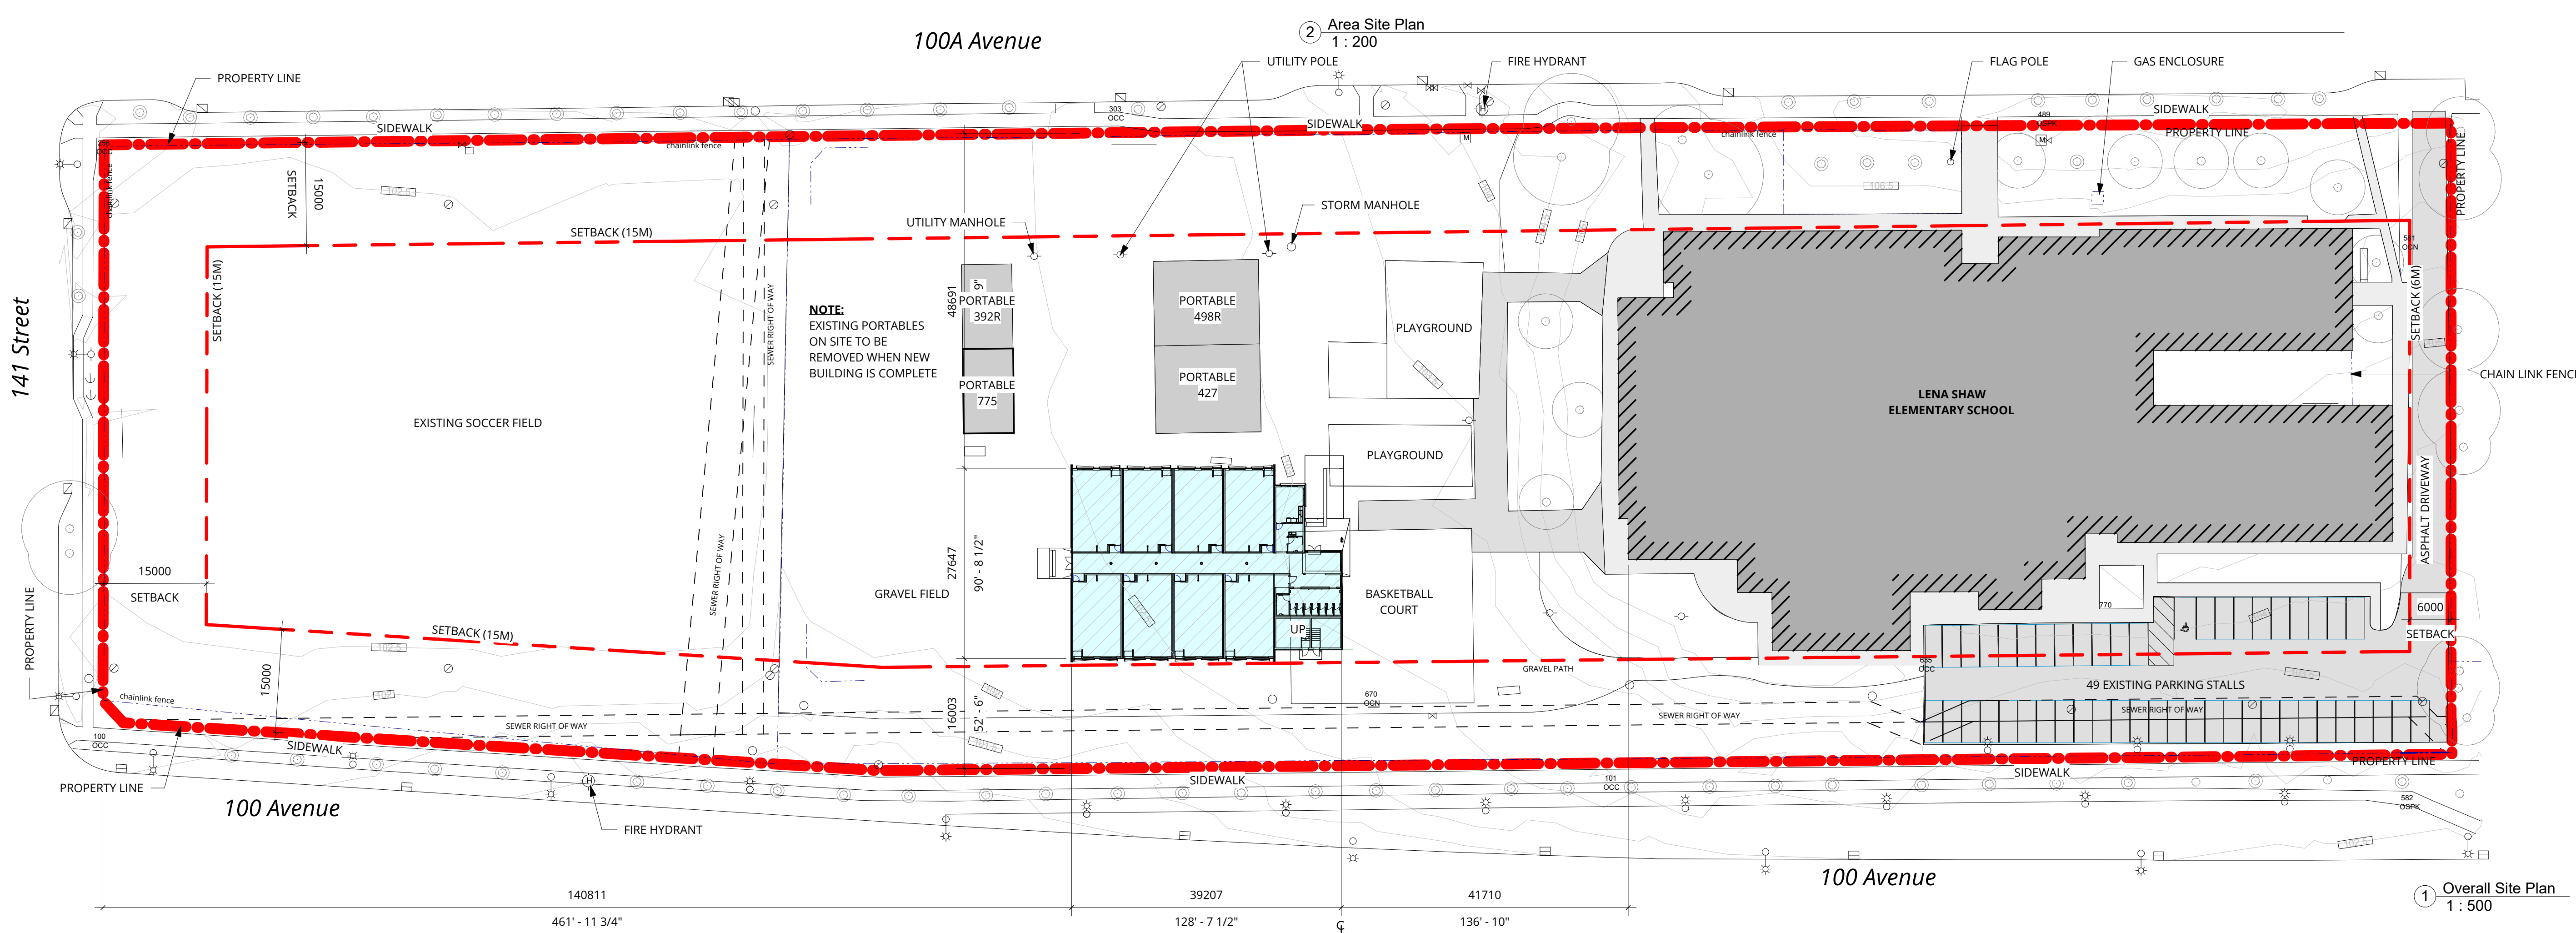

CLIENT	CONSTRUCTION MANAGER	ARCHITECT	STRUCTURAL	MECHANICAL	CODE CONSULTANT	ELECTRICAL ENGINEER	LANDSCAPE	MODULAR PREFABRICATION
SCHOOL DISTRICT #36 14033 92 ND AVENUE SURREY, BC V3V 0B7 T: 604.596.7733 CONTACT: DAVE RILEY RILEY_D@SURREYSCHOOLS.CA	HEATHERBRAE T: 604.277.2315 CONTACT: TIM KNIGHT TIMK@HEATHERBRAE.COM	IREDALE ARCHITECTURE SUITE 220 12 WATER STREET VANCOUVER, BC V6H 1A5 T: 604.736.5581 CONTACT: MICHAEL VAN BAKEL MICHAEL@IREDALE.CA GUSTAVO MATOSO GUSTAVO@IREDALE.CA	RJC ENGINEERS #300 1285 W BROADWAY VANCOUVER, BC V6H 3X8 T: 604.738.0048 CONTACT: JAMES MUNRO JMUNRO@RJC.CA	ROCKY POINT ENGINEERING #102 3721 SHENTON ROAD NANAIMO, BC V9T 2H1 T: 250.585.0222 CONTACT: RICHARD CORRA RICHARD.CORRA@RPENG.CA	RATIO CODE CONSULTANT 2930 ARGO PLACE BURNABY, BC V3J 7G3 T: 604.454.8439 CONTACT: JOSEPH KREVS JK@RATIOCODE.CA	JARVIS ENGINEERING 32988 SOUTH FRASER WAY ABBOTSFORD, BC V52 2A8 T: 604.850.0449 CONTACT: JOHN JARVIS JOHN@JARVISENG.COM	GROUNDWELL LANDSCAPE ARCHITECTURE 2705 MAIN STREET VANCOUVER, BC V5T 3E9 T: 604.880.7229 CONTACT: JENNIFER STAMP JENNIFER@GROUNDWELLLANDS CAPE.COM	MODUS 34 MCCOOL CRESCENT CROSSFIELD, AB T0M 0S0 T: 403.274.2422 CONTACT: MITZ SIMONELLI MSIMONELLI@MODUS.CA

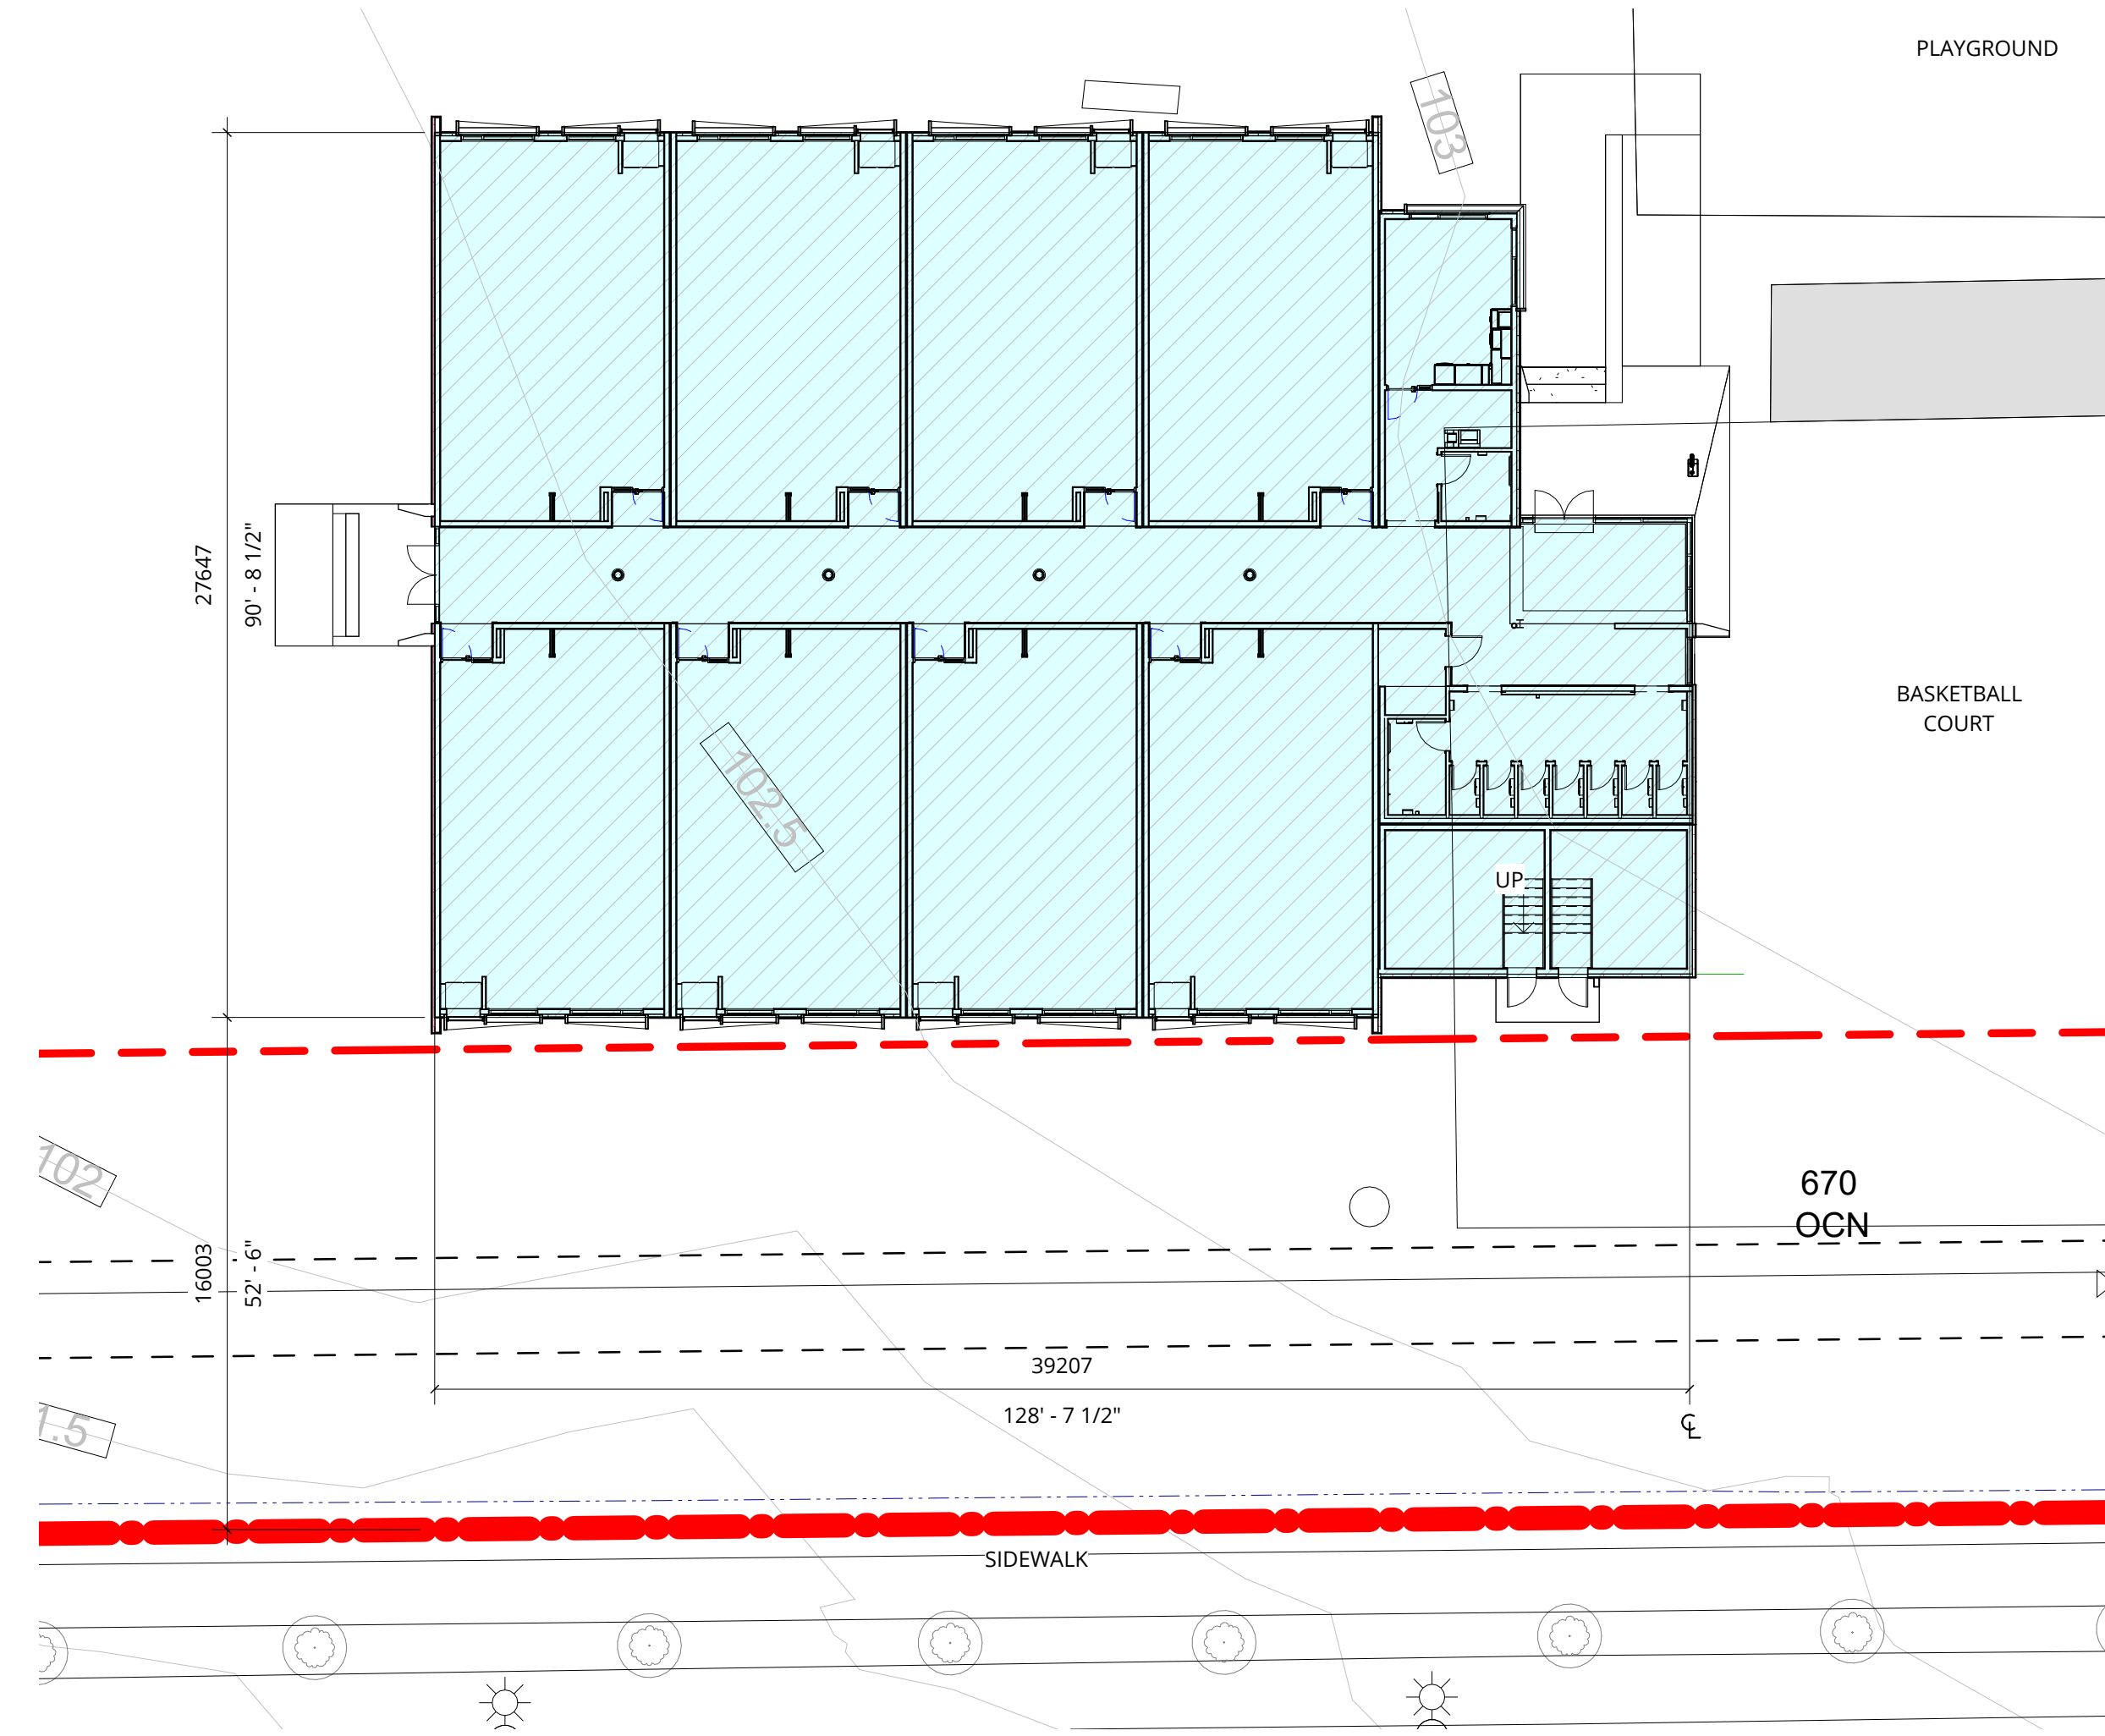

Client		
No. Date Revision		
This computer generated drawing is an instrument of service and is copyright material. Use only for this project or as directed by Iredale Architecture. ©		



IREDALE
ARCHITECTURE

220 - 12 Water Street
Vancouver, BC V6B 1A5
604 - 736 - 5581
Vancouver Victoria
www.iredale.ca

LENA SHAW ELEMENTARY
#SD36 MODULAR SCHOOL
ADDITION
14250 100A AVENUE, SURREY BC

SITE PLAN


Scale @ 27'x36":
As indicated

Drawn	LTN	Check	MVB	Partner	GC
-------	-----	-------	-----	---------	----

Project No.	23063
Phase No.	3
Sheet No.	A100


① Overall Site Plan
1 : 500

② Area Site Plan
1 : 200

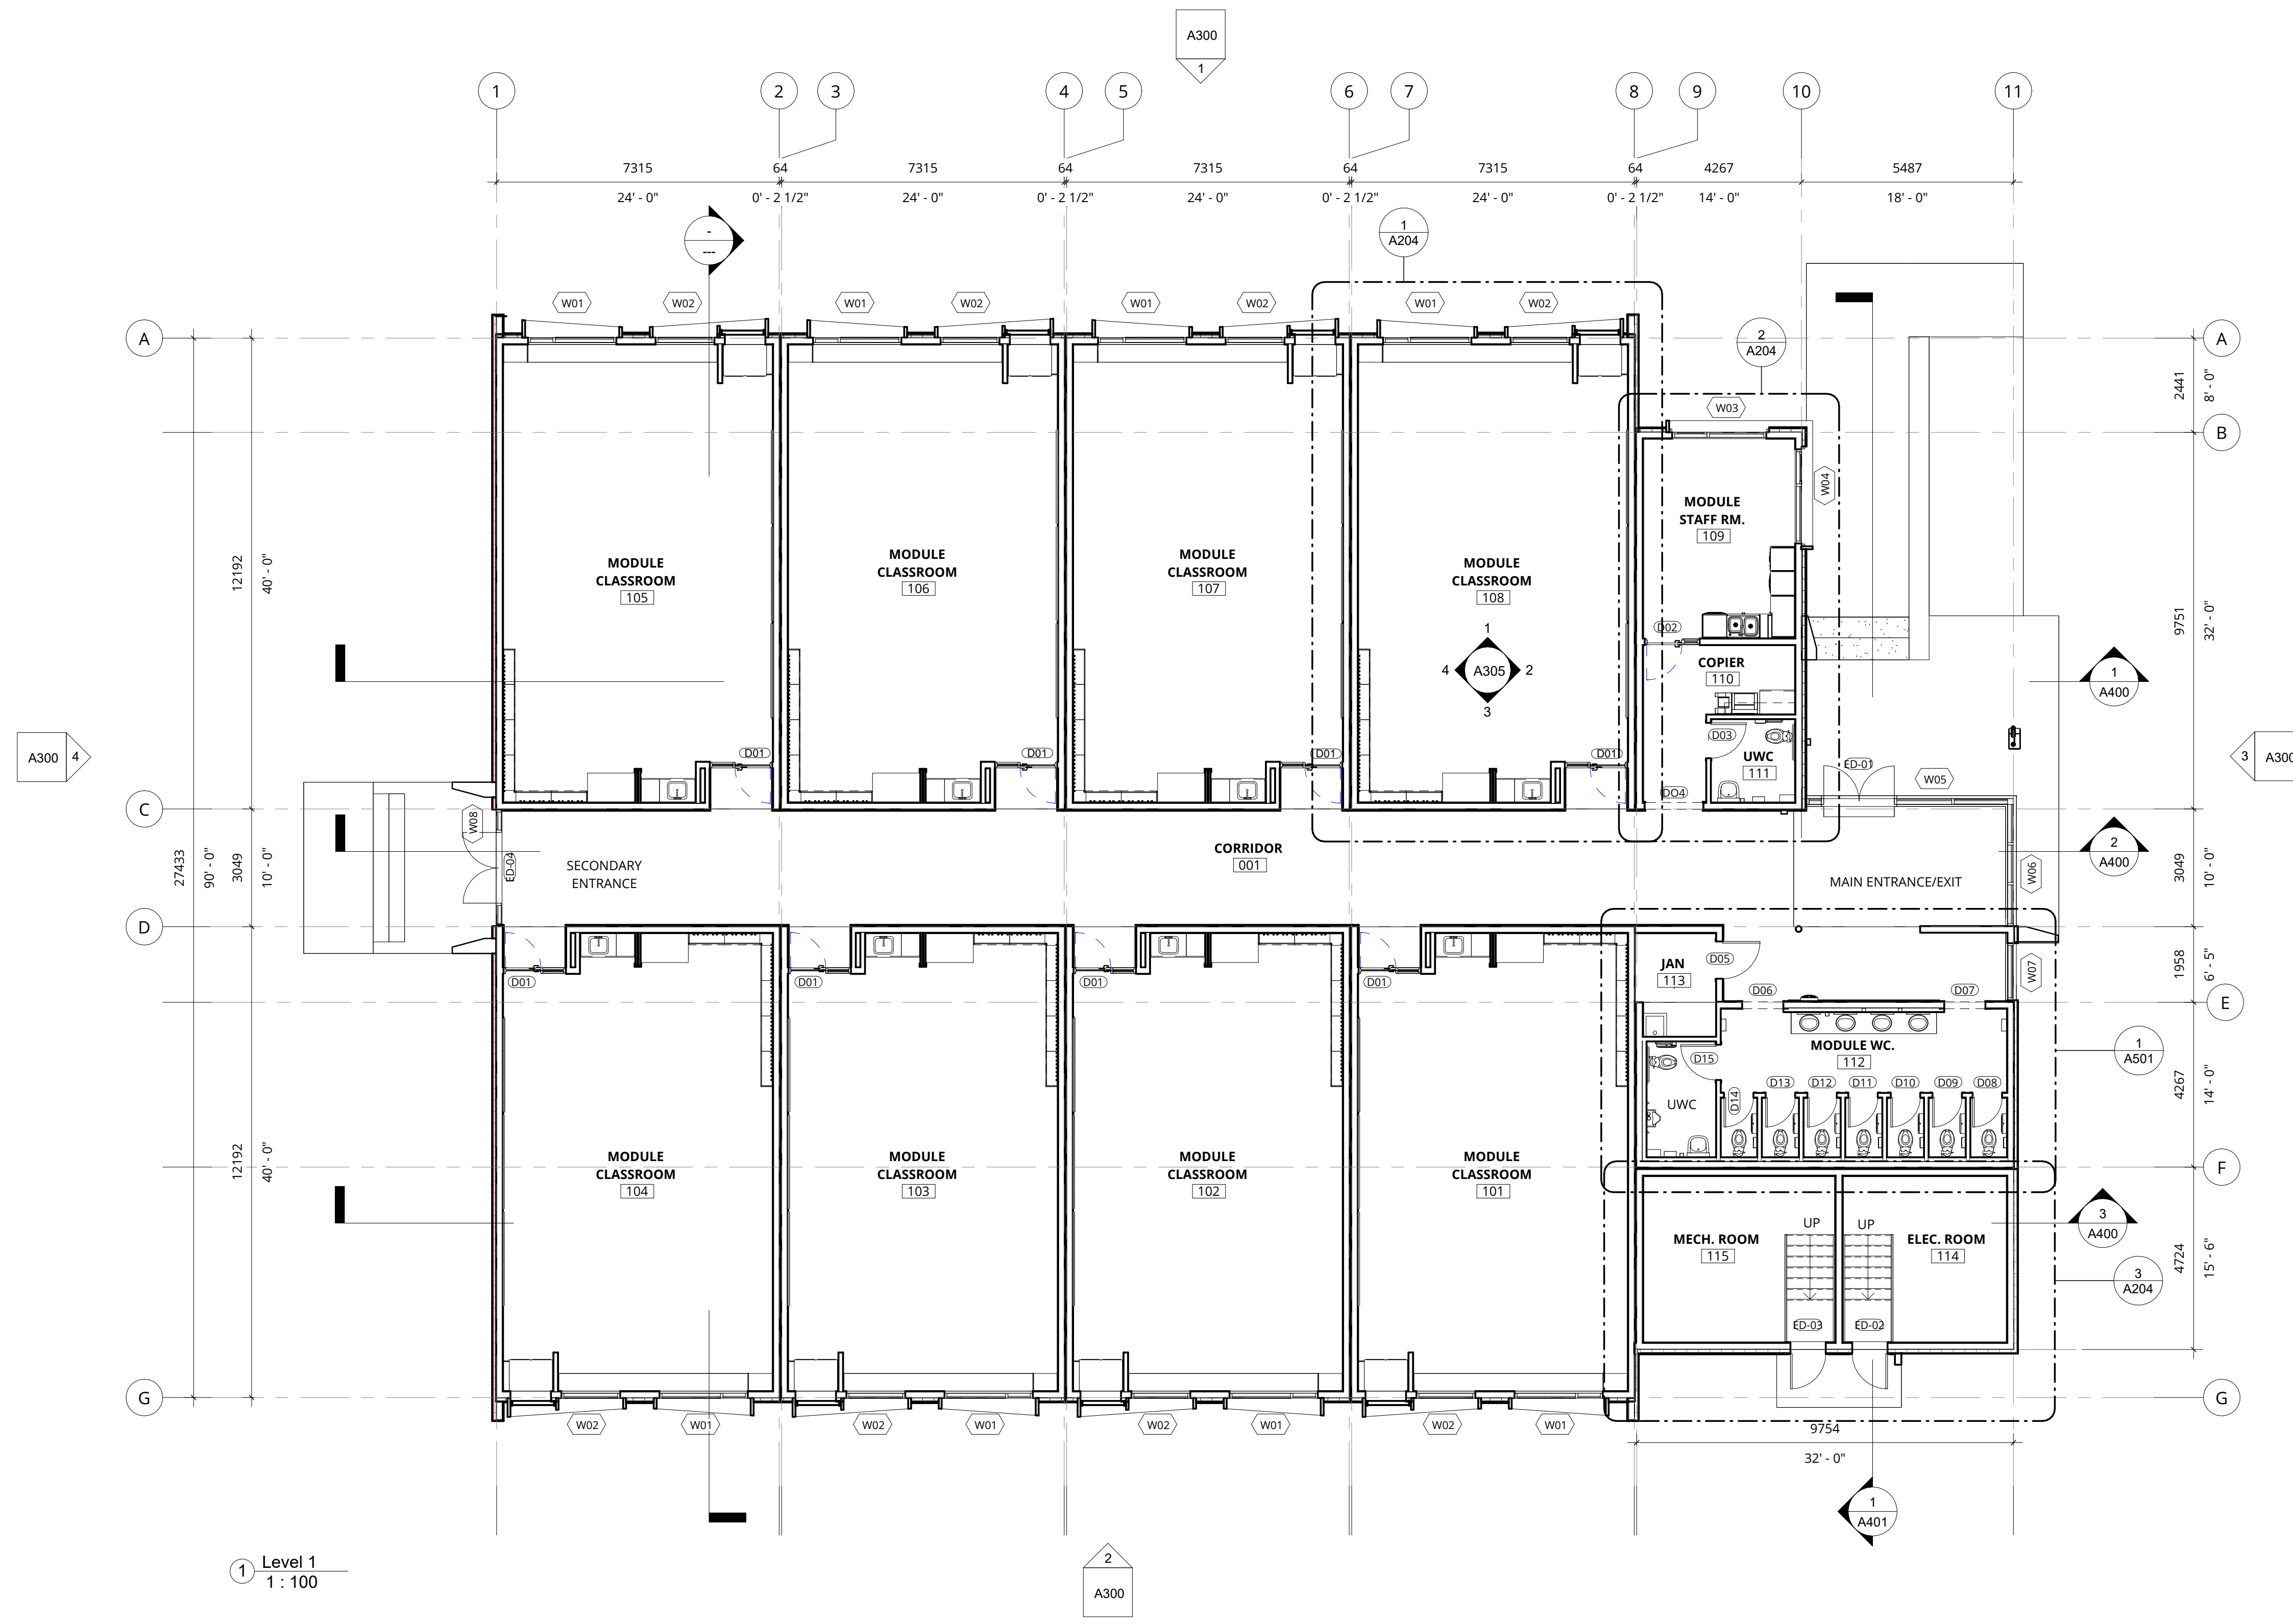

1 Level 1
1 : 100

No. Date Revision
This computer generated drawing is an instrument of service and is copyright material. Use only for this project or as directed by Iredale Architecture. ©

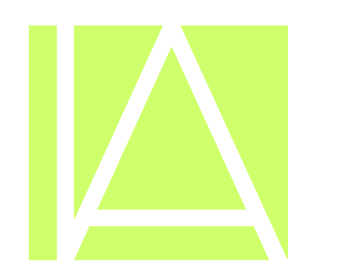

IREDALE
ARCHITECTURE

220 - 12 Water Street
Vancouver, BC V6B 1A5
604 - 736 - 5581

Vancouver Victoria
www.iredale.ca

LENA SHAW ELEMENTARY

#SD36 MODULAR SCHOOL
ADDITION

14250 100A AVENUE, SURREY BC

Drawing Title

MAIN FLOOR PLAN


Scale @ 22"x34":

1 : 100

Drawn: TEK Check: MVB Partner: GC


Project No:
23063

Phase No. Sheet No.
3 A201

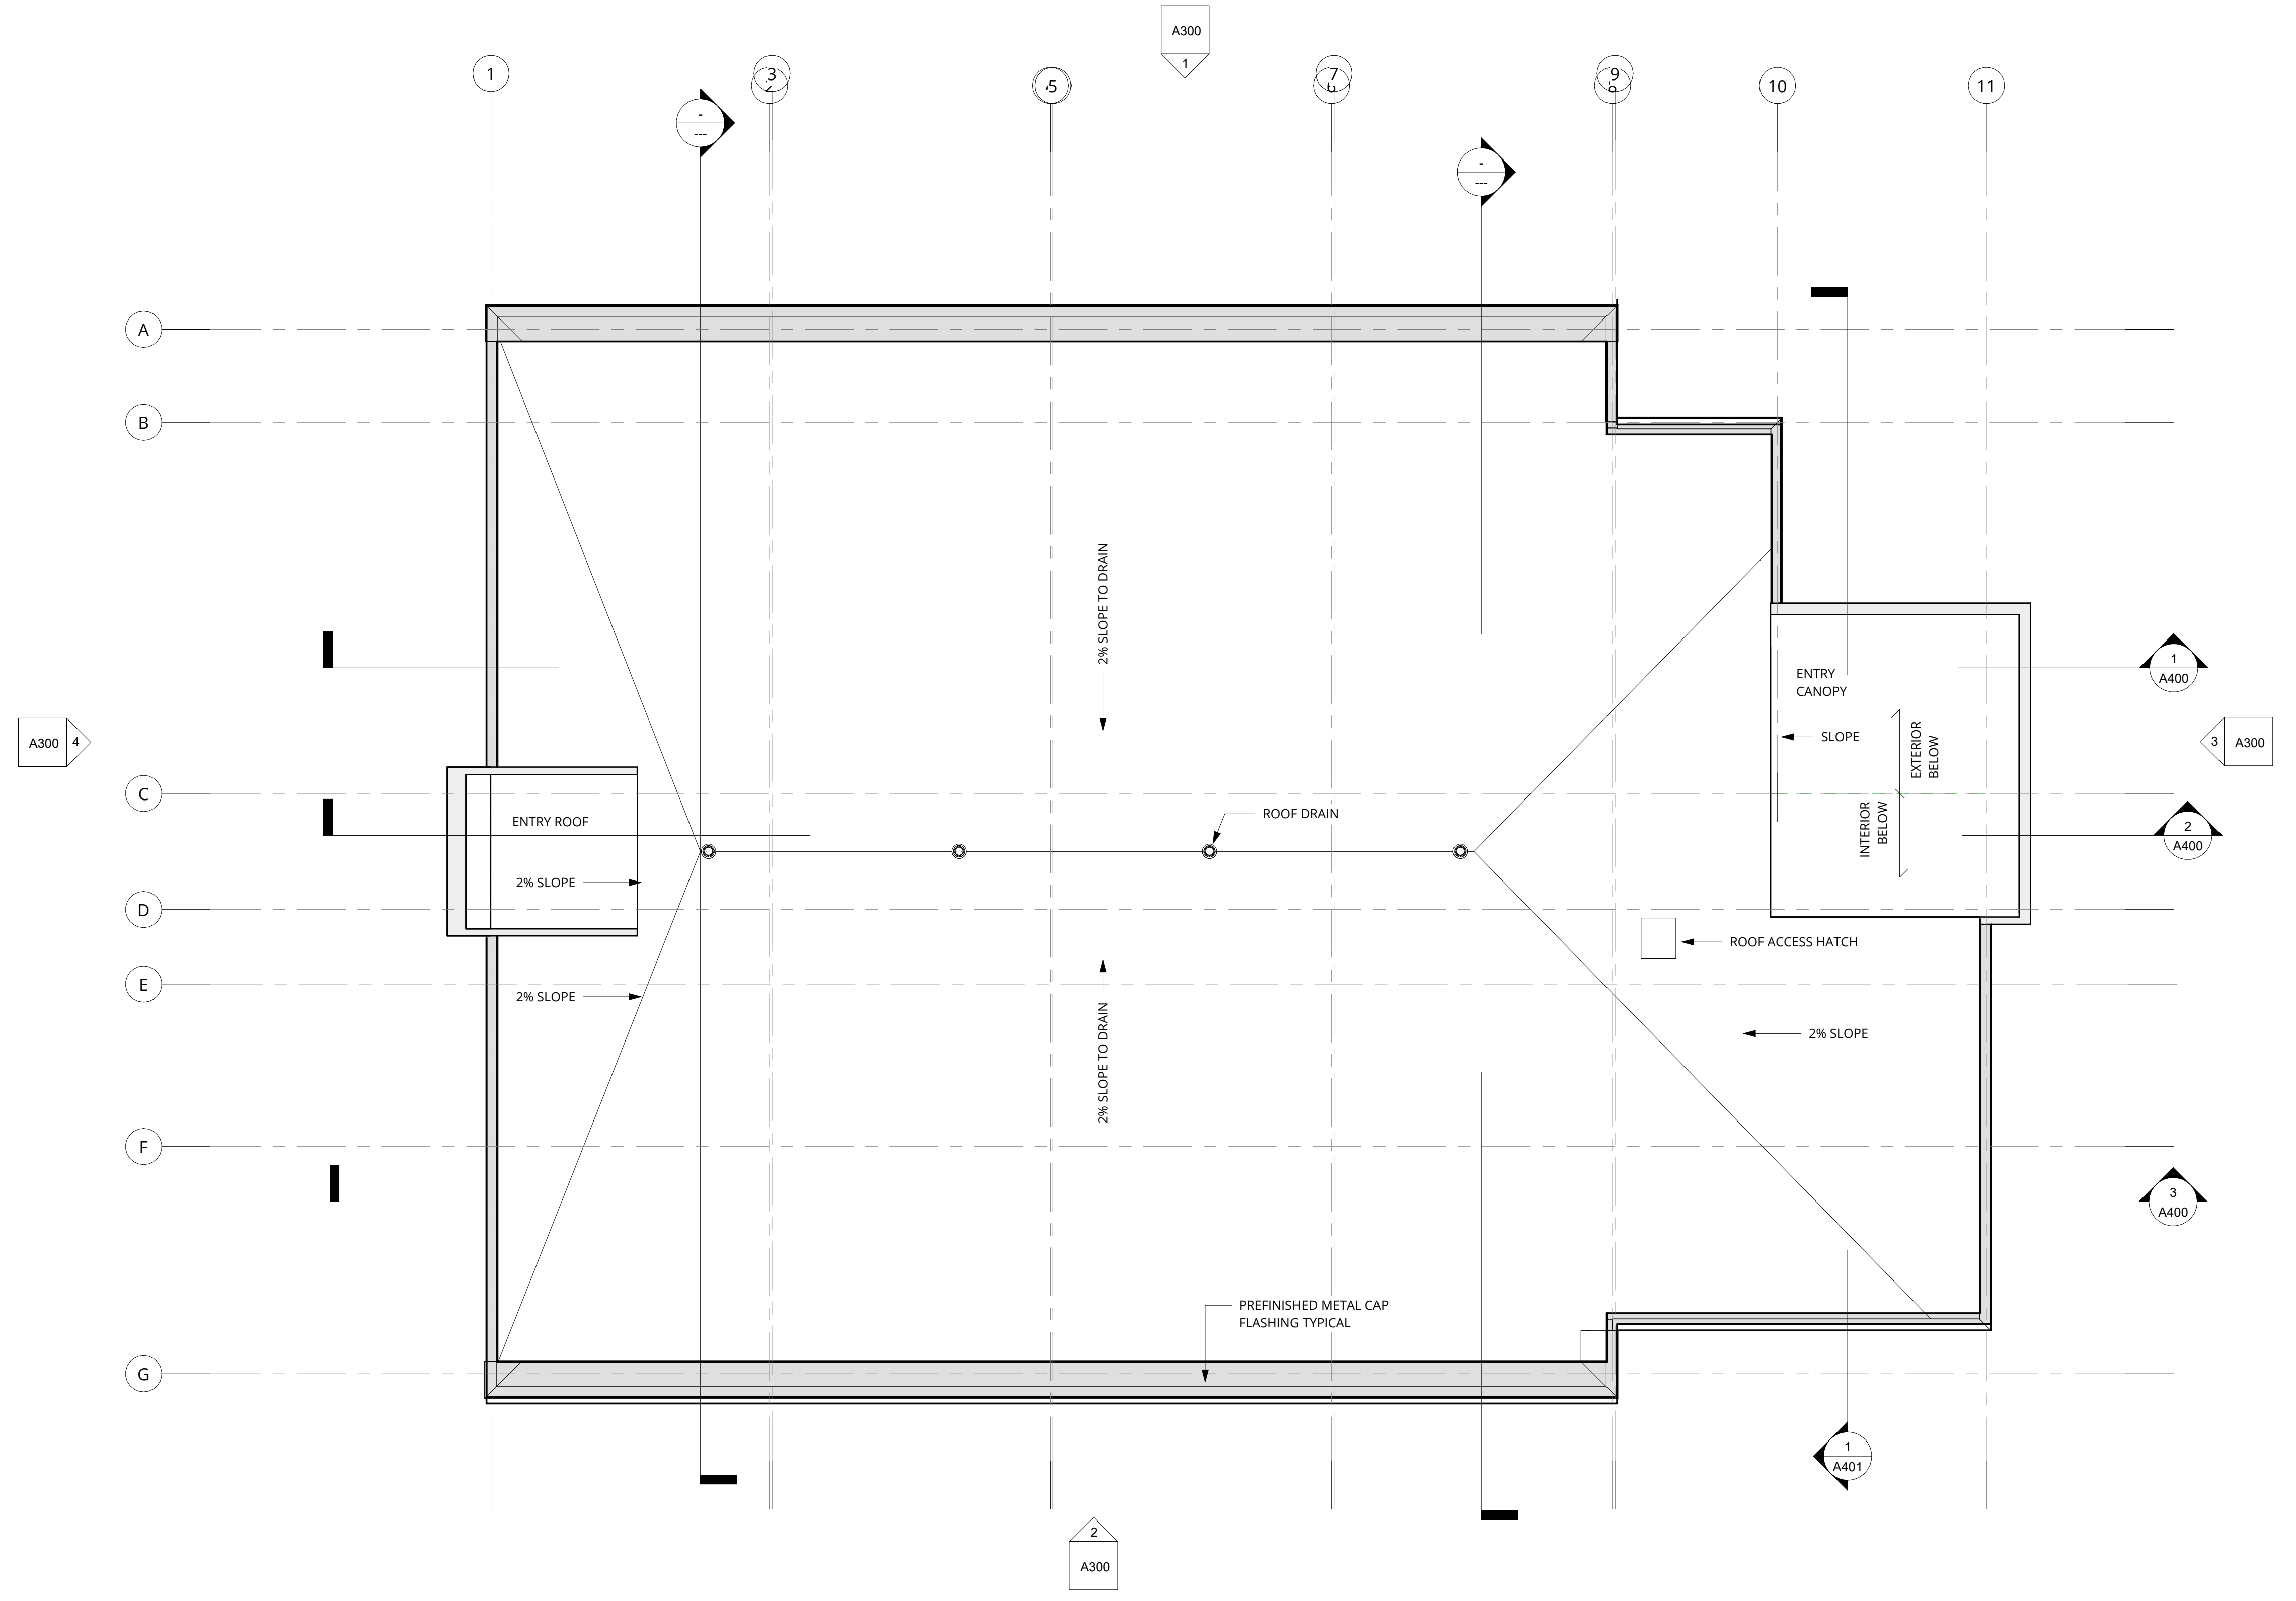

1 Roof Plan
1 : 100

Client		
No.	Date	Revision
This computer generated drawing is an instrument of service and is copyright material. Use only for this project or as directed by Iredale Architecture. ©		

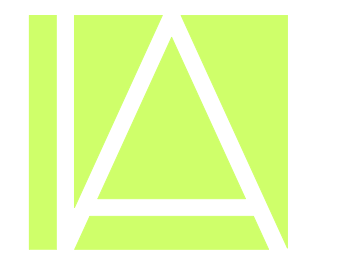

IREDALE
ARCHITECTURE

220 - 12 Water Street
Vancouver, BC V6B 1A5
604 - 736 - 5581

Vancouver Victoria
www.iredale.ca

LENA SHAW ELEMENTARY


#SD36 MODULAR SCHOOL
ADDITION

14250 100A AVENUE, SURREY BC


Drawing Title
ROOF PLAN

Scale @ 27"x36"
1 : 100


Drawn	Author	Checked	Designer	Project No.	23063
Checked		Checked		Phase No.	3
				Sheet No.	A202

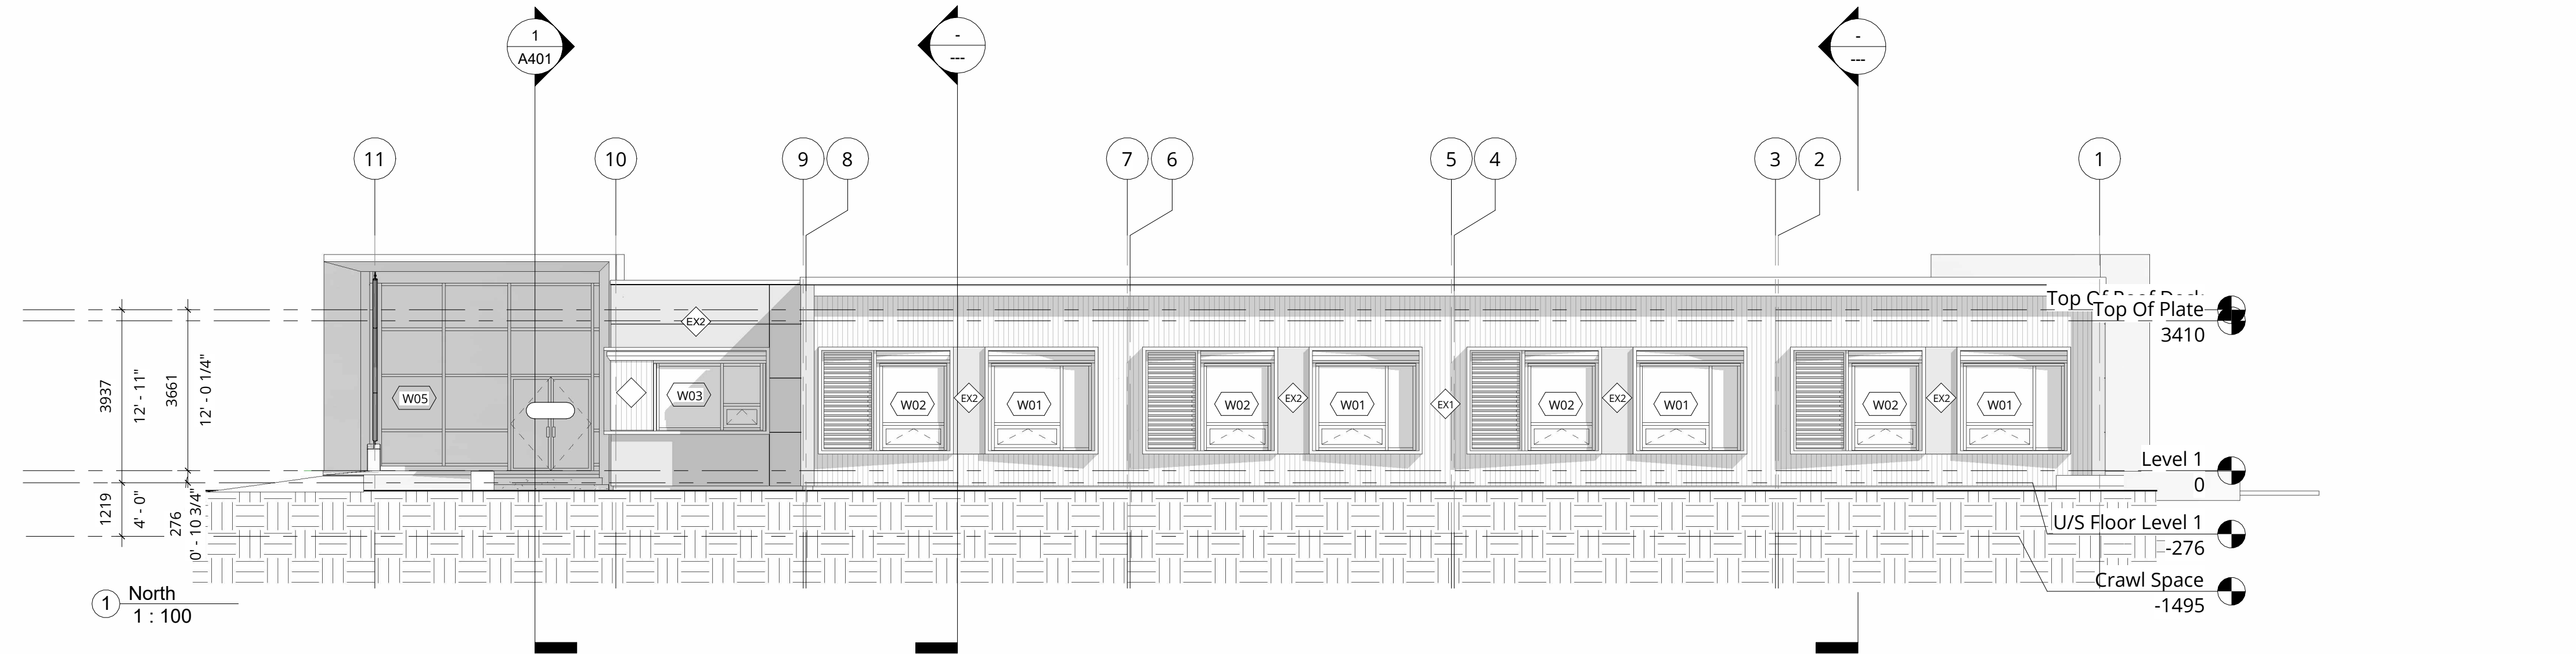

1 North
1:100

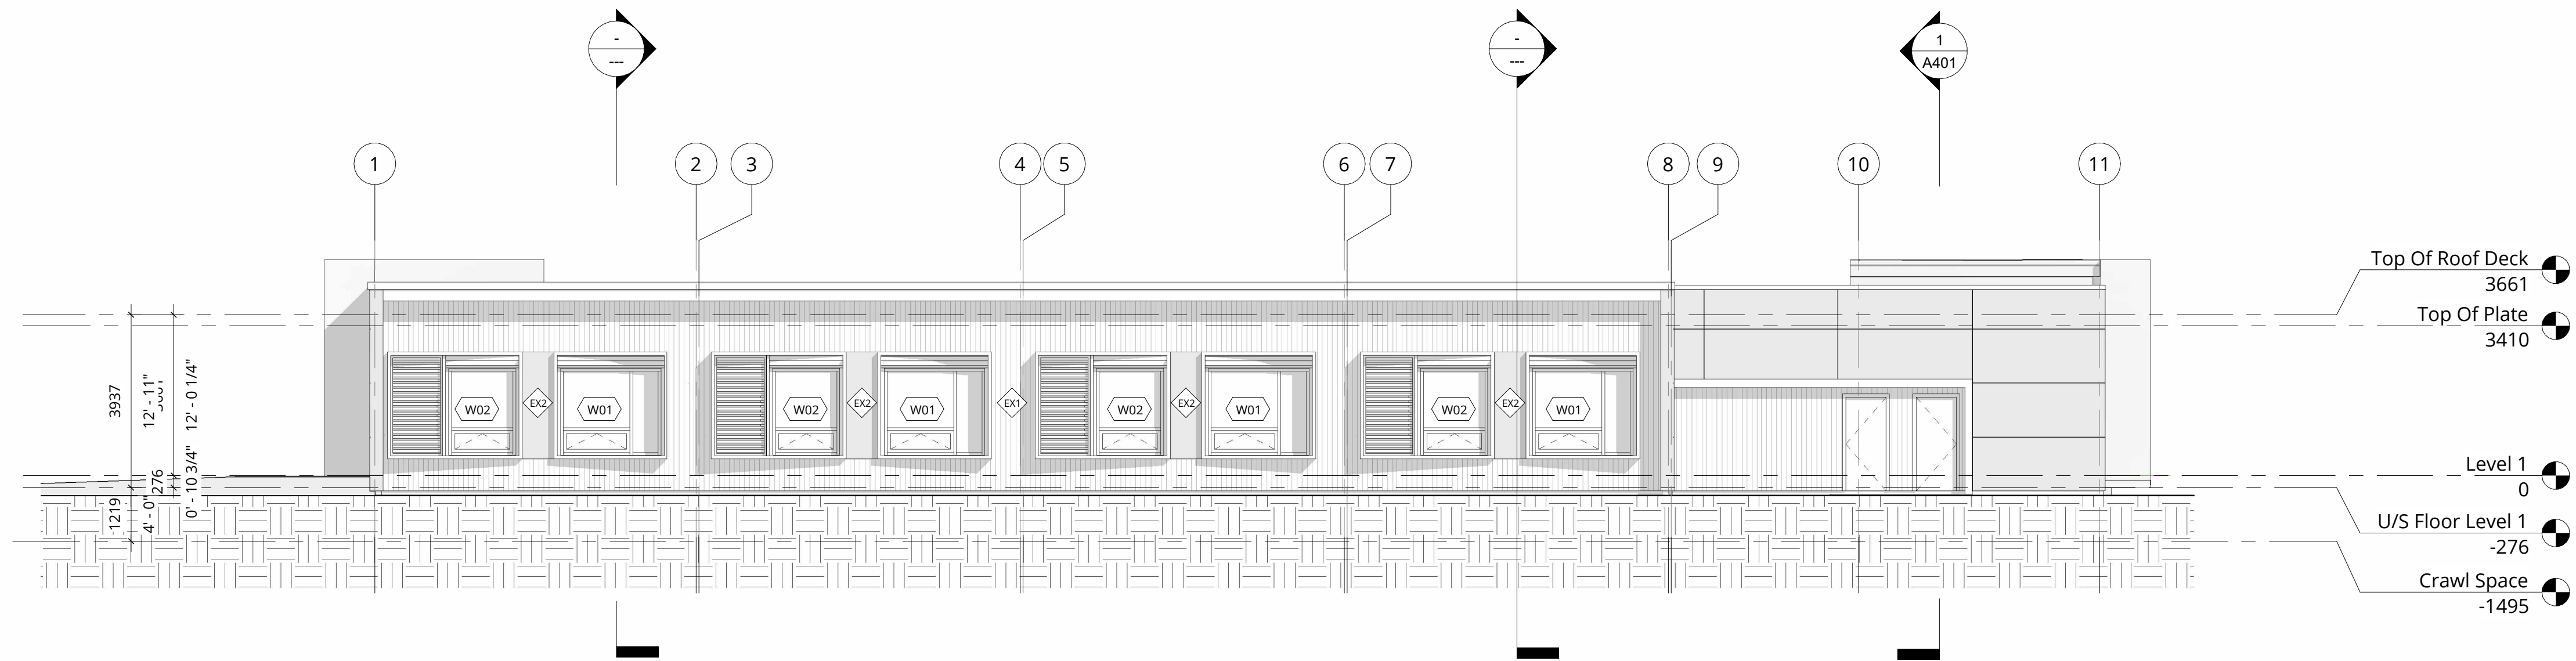


2 South
1:100

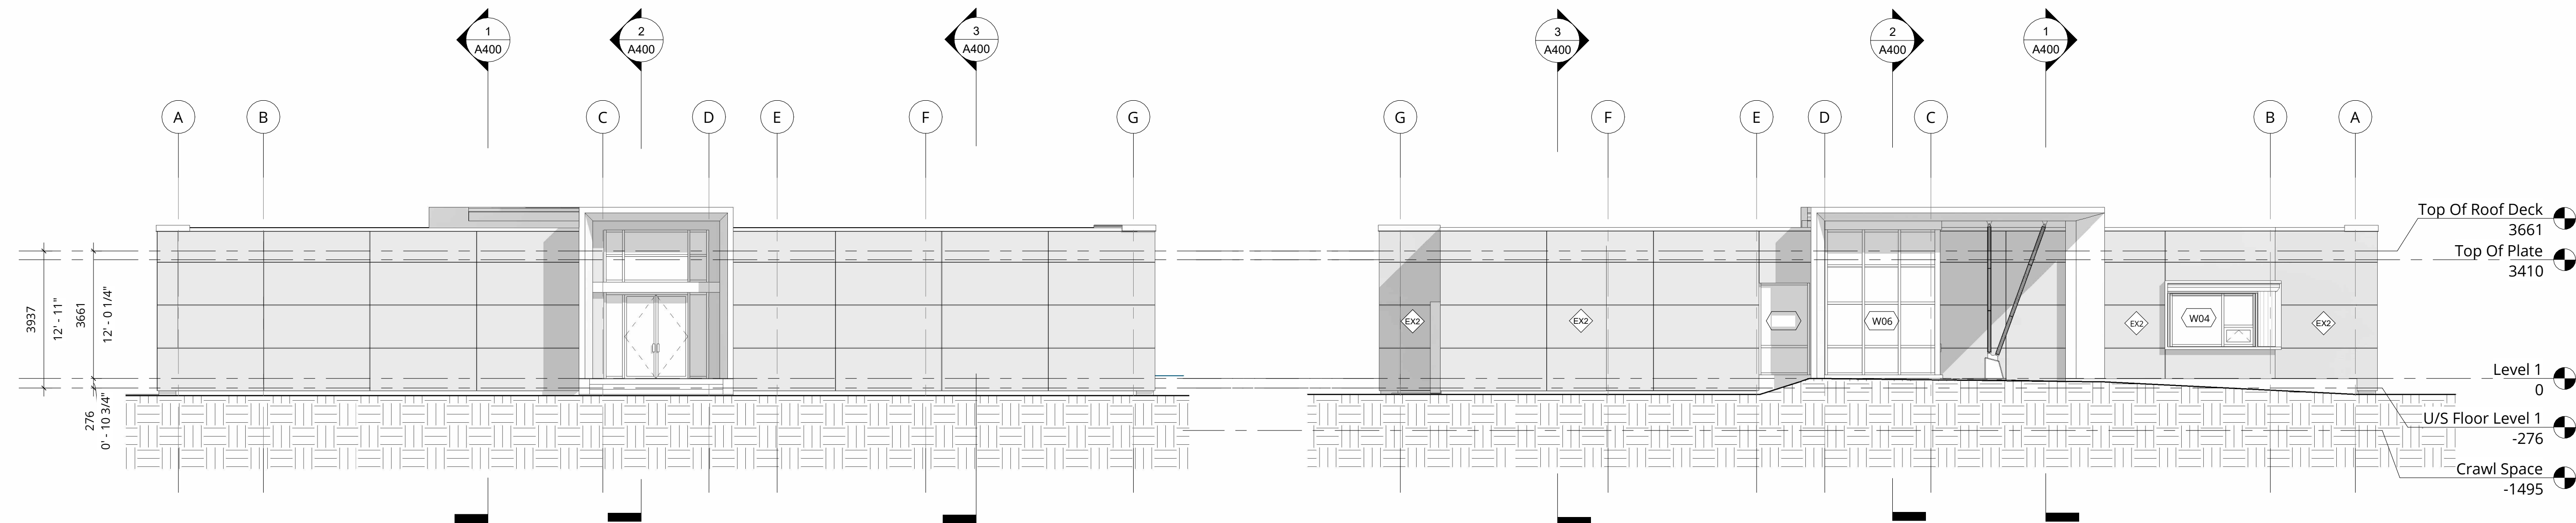

4 West
1:100

3 East
1:100

Client		
No.	Date	Revision
This computer generated drawing is an instrument of service and is copyright material. Use only for this project or as directed by Iredale Architecture. ©		

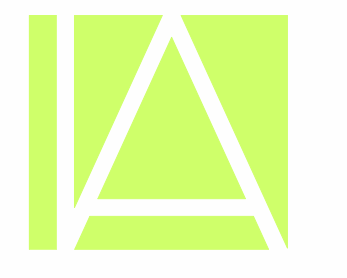

IREDALE
ARCHITECTURE

220 - 12 Water Street
Vancouver, BC V6B 1A5
604 - 736 - 5581

Vancouver Victoria
www.iredale.ca

LENA SHAW ELEMENTARY

#SD36 MODULAR SCHOOL
ADDITION

14250 100A AVENUE, SURREY BC


Drawing Title
EXTERIOR ELEVATIONS

Scale @ 27'x36"
1:100


Drawn	TEK	Check	MVB	Partner	GC
-------	-----	-------	-----	---------	----

Project No.
23063


Phase No.	Sheet No.
3	A300

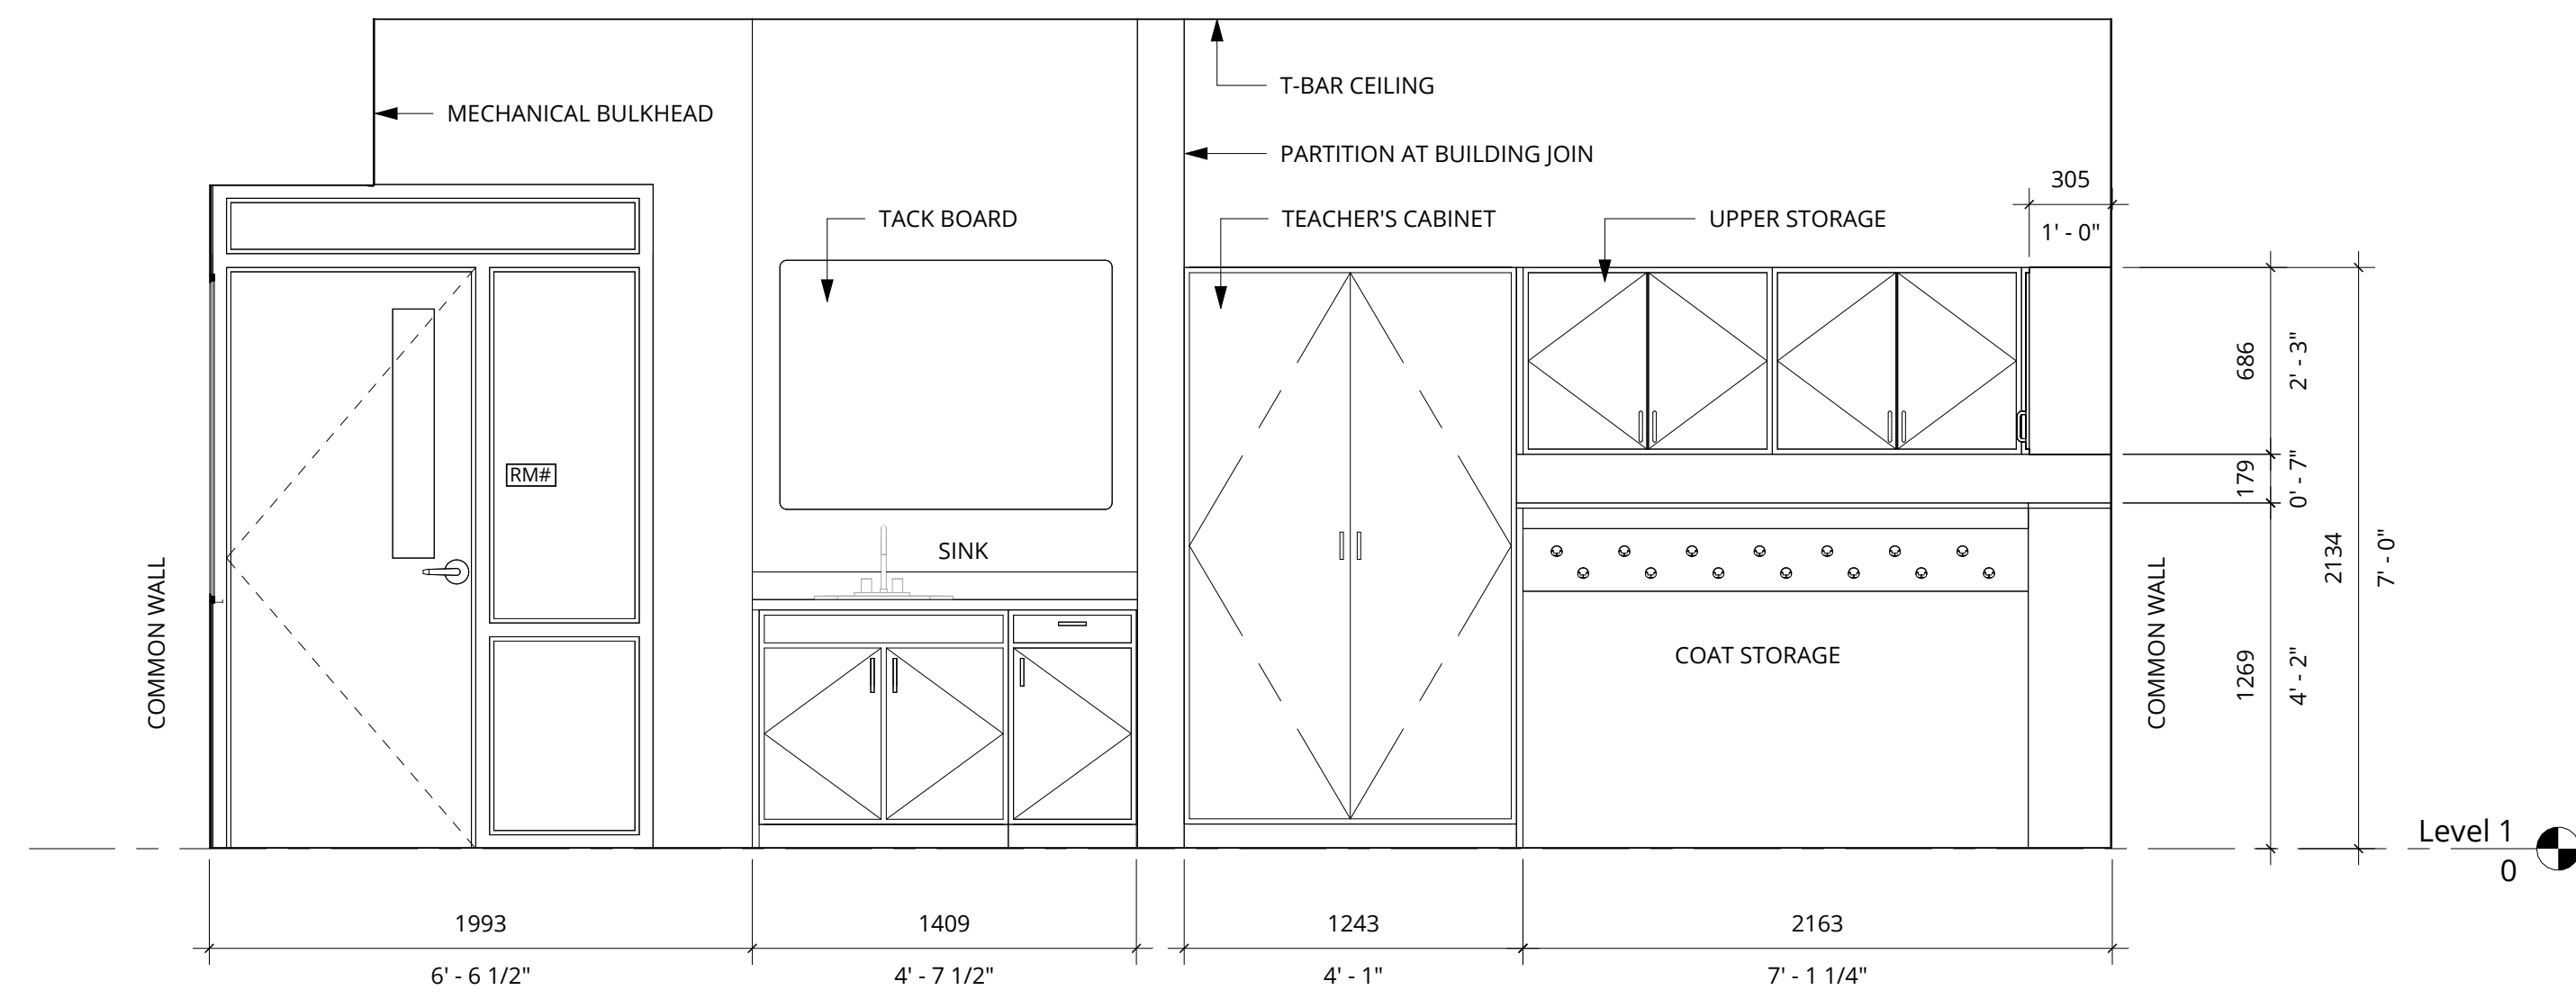


③ Module A-3
1:25

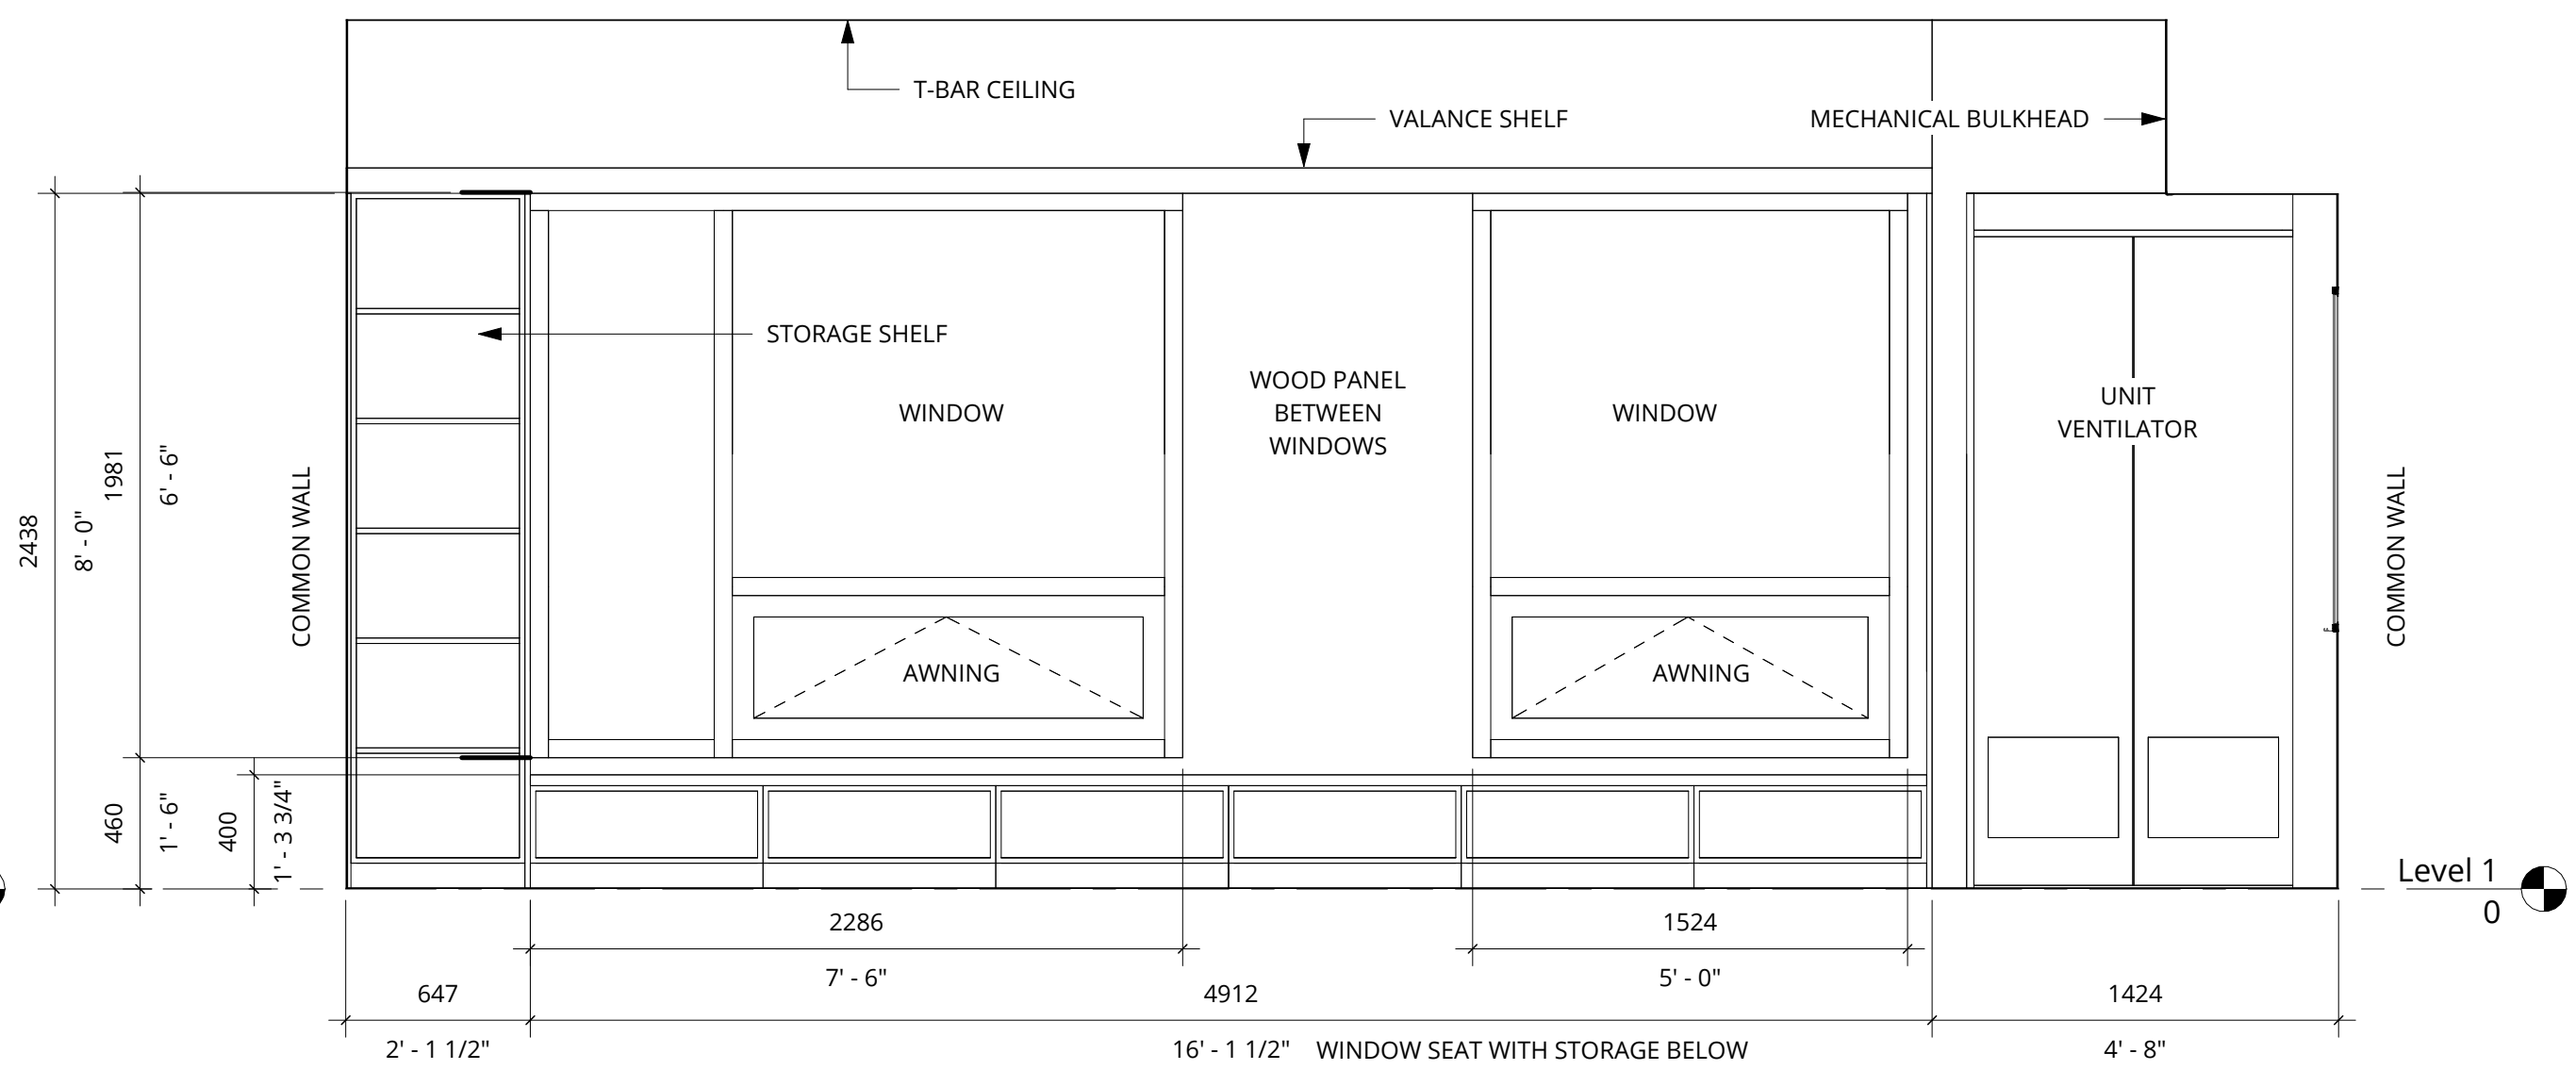


① Module A-1
1:25

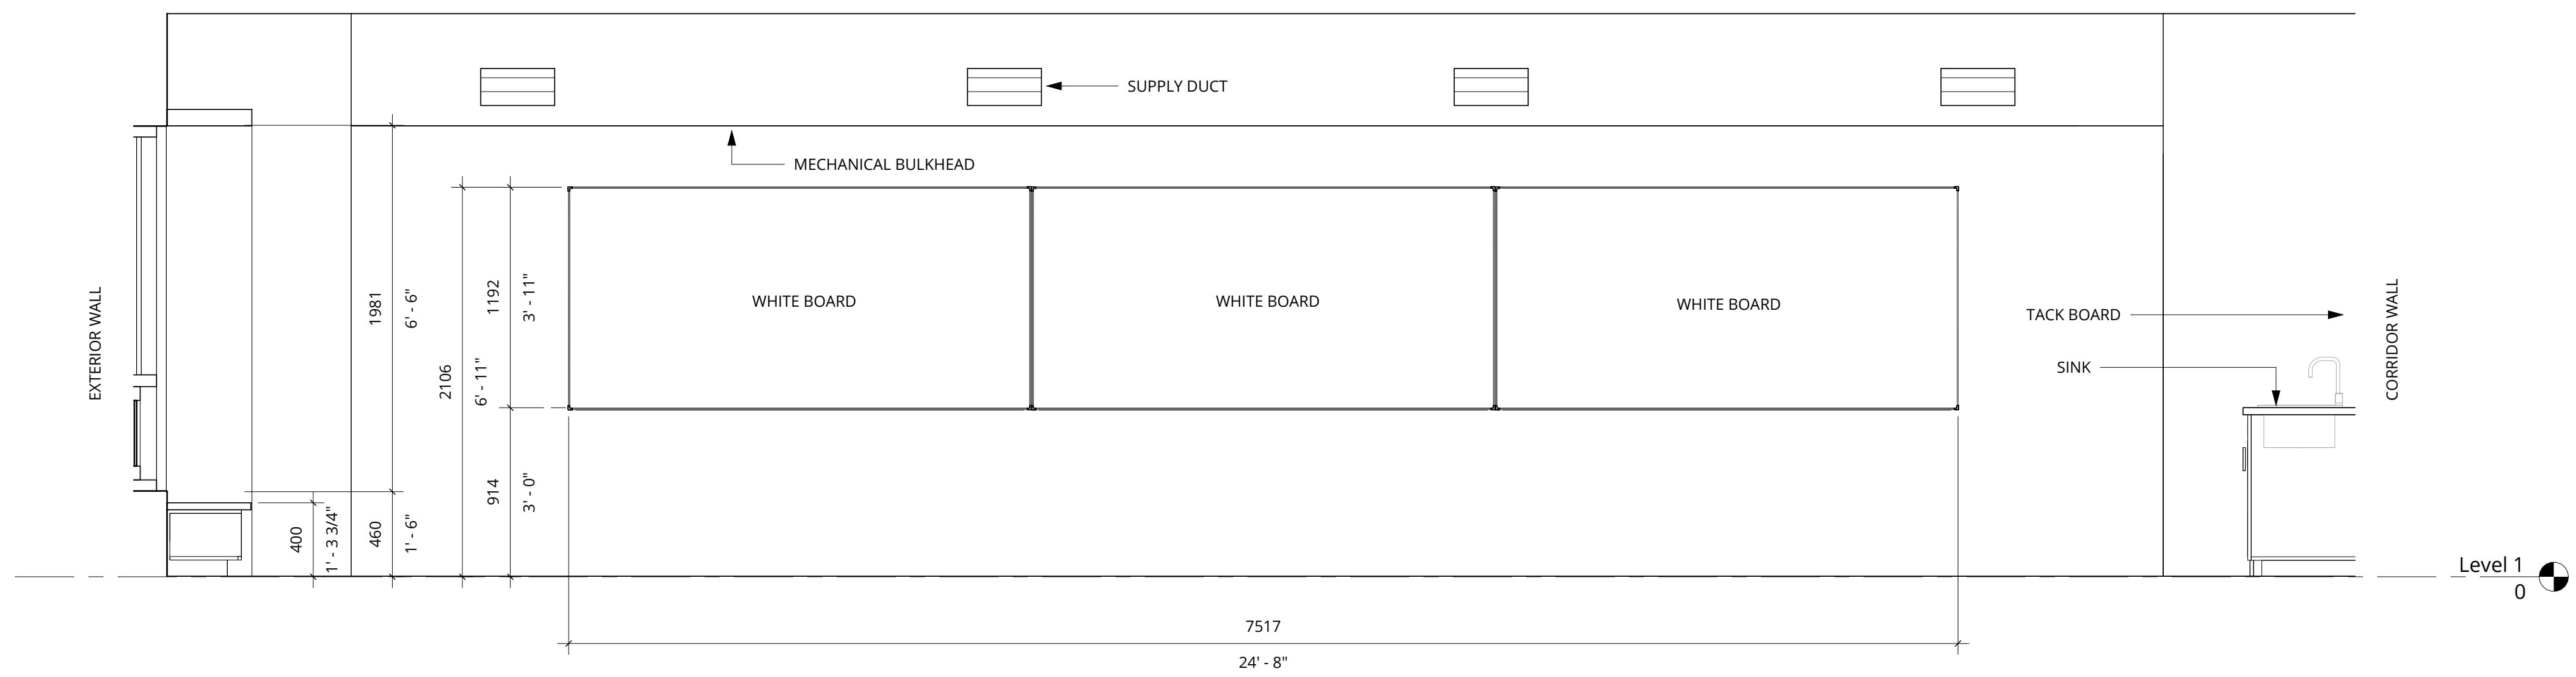

② Module A-2
1:25

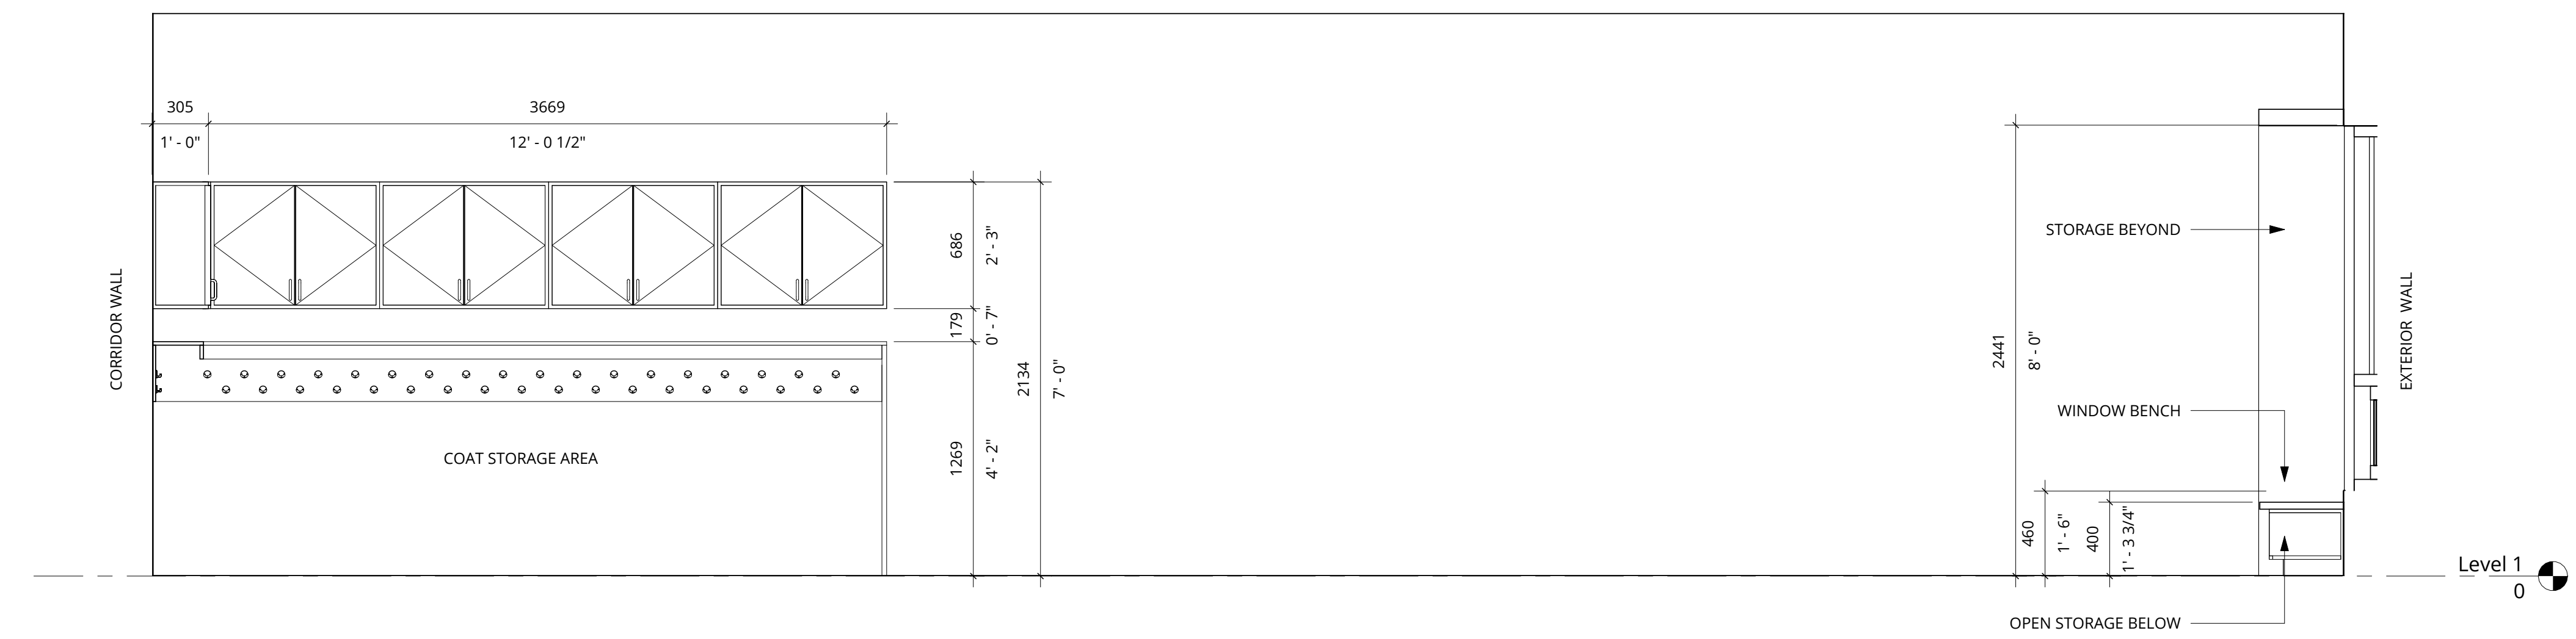

④ Module A-4
1:25

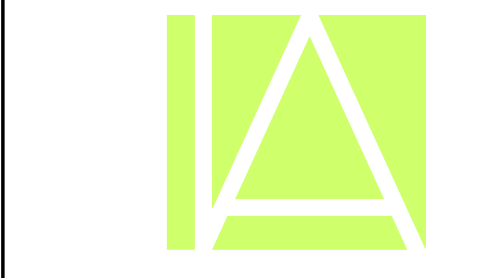

IREDALE
ARCHITECTURE

220 - 12 Water Street
Vancouver, BC V6B 1A5
604 - 736 - 5581
Vancouver Victoria
www.iredale.ca

LENA SHAW ELEMENTARY

#SD36 MODULAR SCHOOL
ADDITION

14250 100A AVENUE, SURREY BC

Interior Elevations - Typical
Classroom Module

Scale: 1:25

Drawn	TEK	Check	MVB	Partner	GC
-------	-----	-------	-----	---------	----

Project No.
23063

Sheet No.	3	Sheet No.	A305
-----------	----------	-----------	-------------