

WALNUT ROAD ELEMENTARY
#SD36 MODULAR SCHOOL ADITION
 16152 82 AVENUE, SURREY BC
 PROJECT No. 23063
PHASE 3 | 10/27/23 | ISSUED FOR




FOR COORDINATION ONLY

| <u>ARCHITECT</u> | <u>CLIENT</u> | <u>STRUCTURAL</u> | <u>MECHANICAL</u> | <u>ELECTRICAL</u> | <u>CODE CONSULTANT</u> | <u>CONSTRUCTION MANAGER</u> |
|---|--|--|---|---|---|--|
| IREDALE ARCHITECTURE 220 - 12 WATER STREET VANCOUVER, BC V6B 1A5 T: 604.736.5581 F: 604.736.5585 CONTACT: GRAHAM COLEMAN GRAHAM@IREDALE.CA | SCHOOL DISTRICT #36 14033 92ND AVENUE SURREY, BC V3V 0B7 T: 604.596.7733 CONTACT: @SURREYSCHOOLS.CA | RJC ENGINEERS 300 1285 W BROADWAY VANCOUVER, BC V6H 3X8 T: 604.738.0048 CONTACT: JAMES MUNRO JMUNRO@RJC.CA | ROCKY POINT ENGINEERING LTD. 20171 92A AVENUE LANGLEY, BC V1M 3A5 T: 604.888.7779 CONTACT: RICHARD CORRA RICHARD.CORRA@RPENG.CA | JARVIS ENGINEERING 500 32988 S FRASER WAY ABBOTSFORD, BC V2S 2A8 T: 604.850.0449 F: 604.850.7580 CONTACT: JOHN JARVIS JOHN@JARVISENG.COM | RATIO CODE CONSULTANT LTD 2930 ARGO PLACE BURNABY, BC V3J 7G3 T: 604.454.8439 CONTACT: JOHN JARVIS JOHN@JARVISENG.COM | HEATHERBRAE 2930 ARGO PLACE BURNABY, BC V3J 7G3 T: 604.454.8439 CONTACT: TIM KNIGHT TIMK@HEATHERBRAE.COM |


WALNUT ROAD ELEMENTARY
#SD36 MODULAR SCHOOL ADITION
 16152 82 AVENUE, SURREY BC
 PROJECT No. 23063
PHASE 3 | 10/27/23 | ISSUED FOR

FOR COORDINATION ONLY
 PROPOSED BUILDING LOCATION

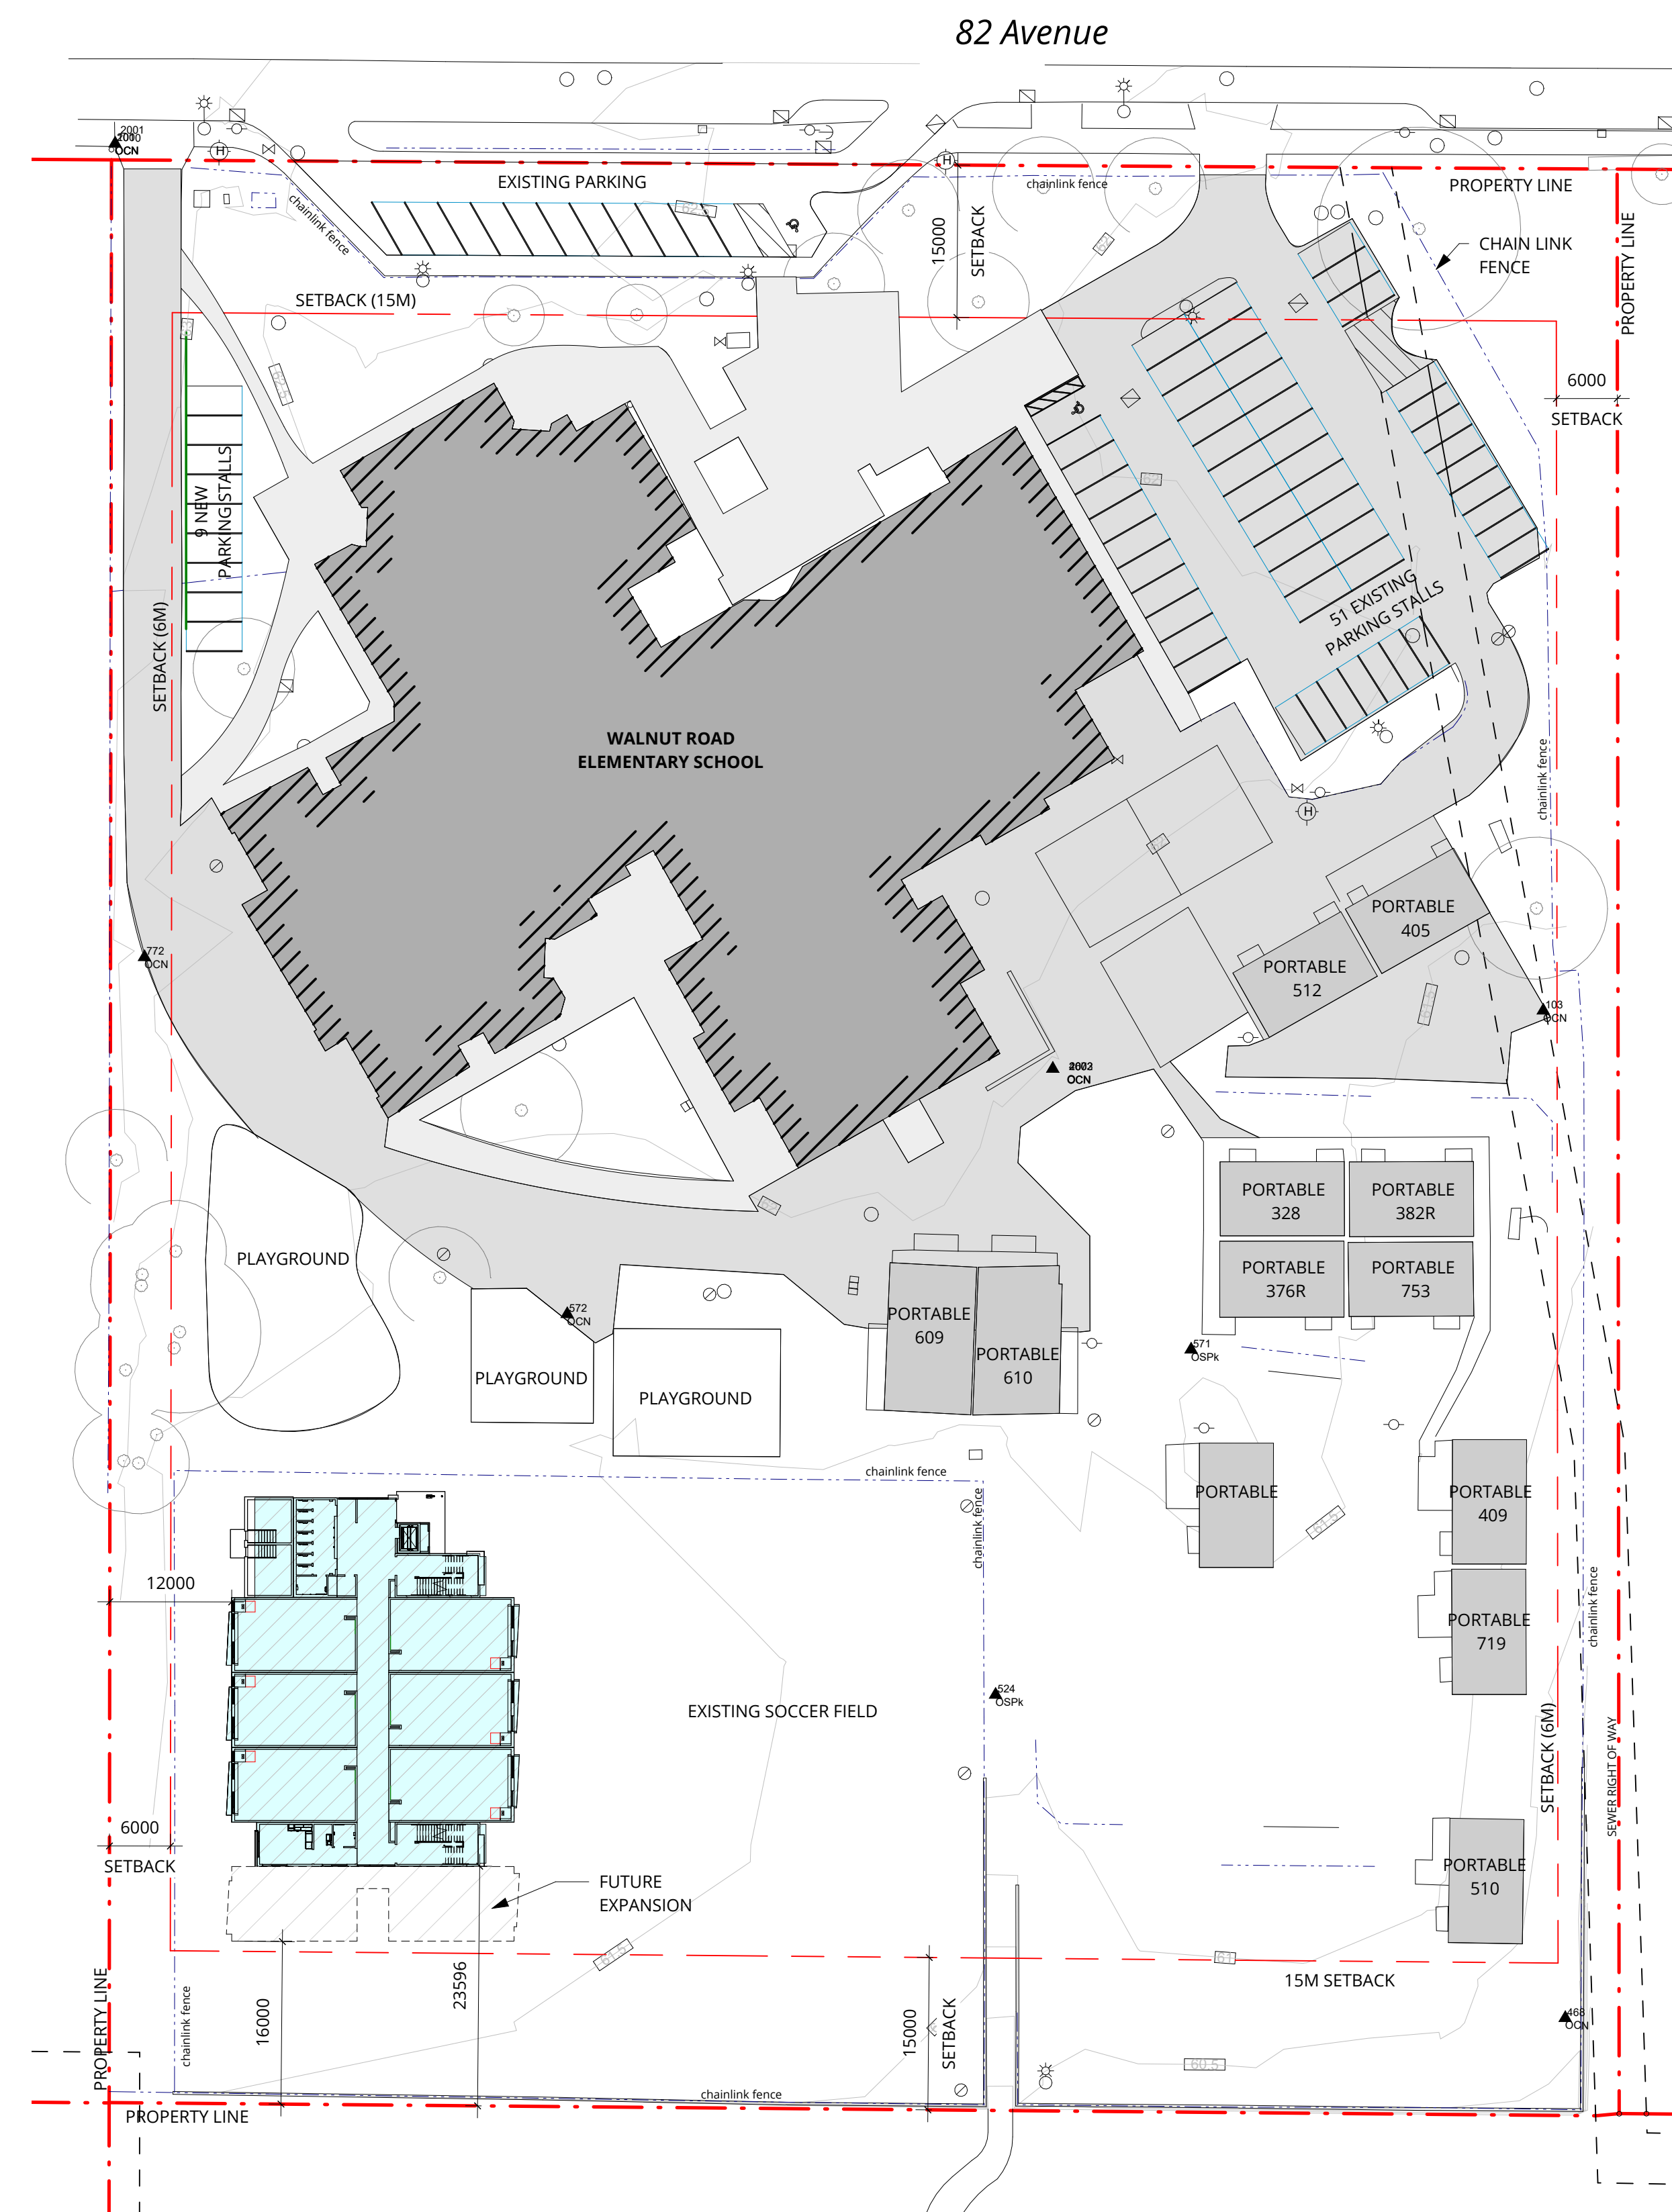

1 Site Plan
 1 : 500

| | | |
|---|-----------|---------|
| Client | | |
| No. Date Revision | | |
| This computer generated drawing is an instrument of service and is copyright material. Use only for this project or as directed by Iredale Architecture. © | | |
|  IREDALE ARCHITECTURE 220 - 12 Water Street Vancouver, BC V6B 1A5 604 - 736 - 5581 Vancouver Victoria www.iredale.ca | | |
| <p style="text-align: center;">WALNUT ROAD ELEMENTARY #SD36 MODULAR SCHOOL ADITION</p> <p style="text-align: center;">16152 82 AVENUE, SURREY BC</p> | | |
| Drawing Title | | |
| SITE PLAN | | |
| Scale @ 27"x36" | | |
| 1 : 500 | | |
| Drawn | Check | Partner |
| LTN | MVB | GC |
| Project No. | | 23063 |
| Phase No. | Sheet No. | |
| 3 | A100 | |

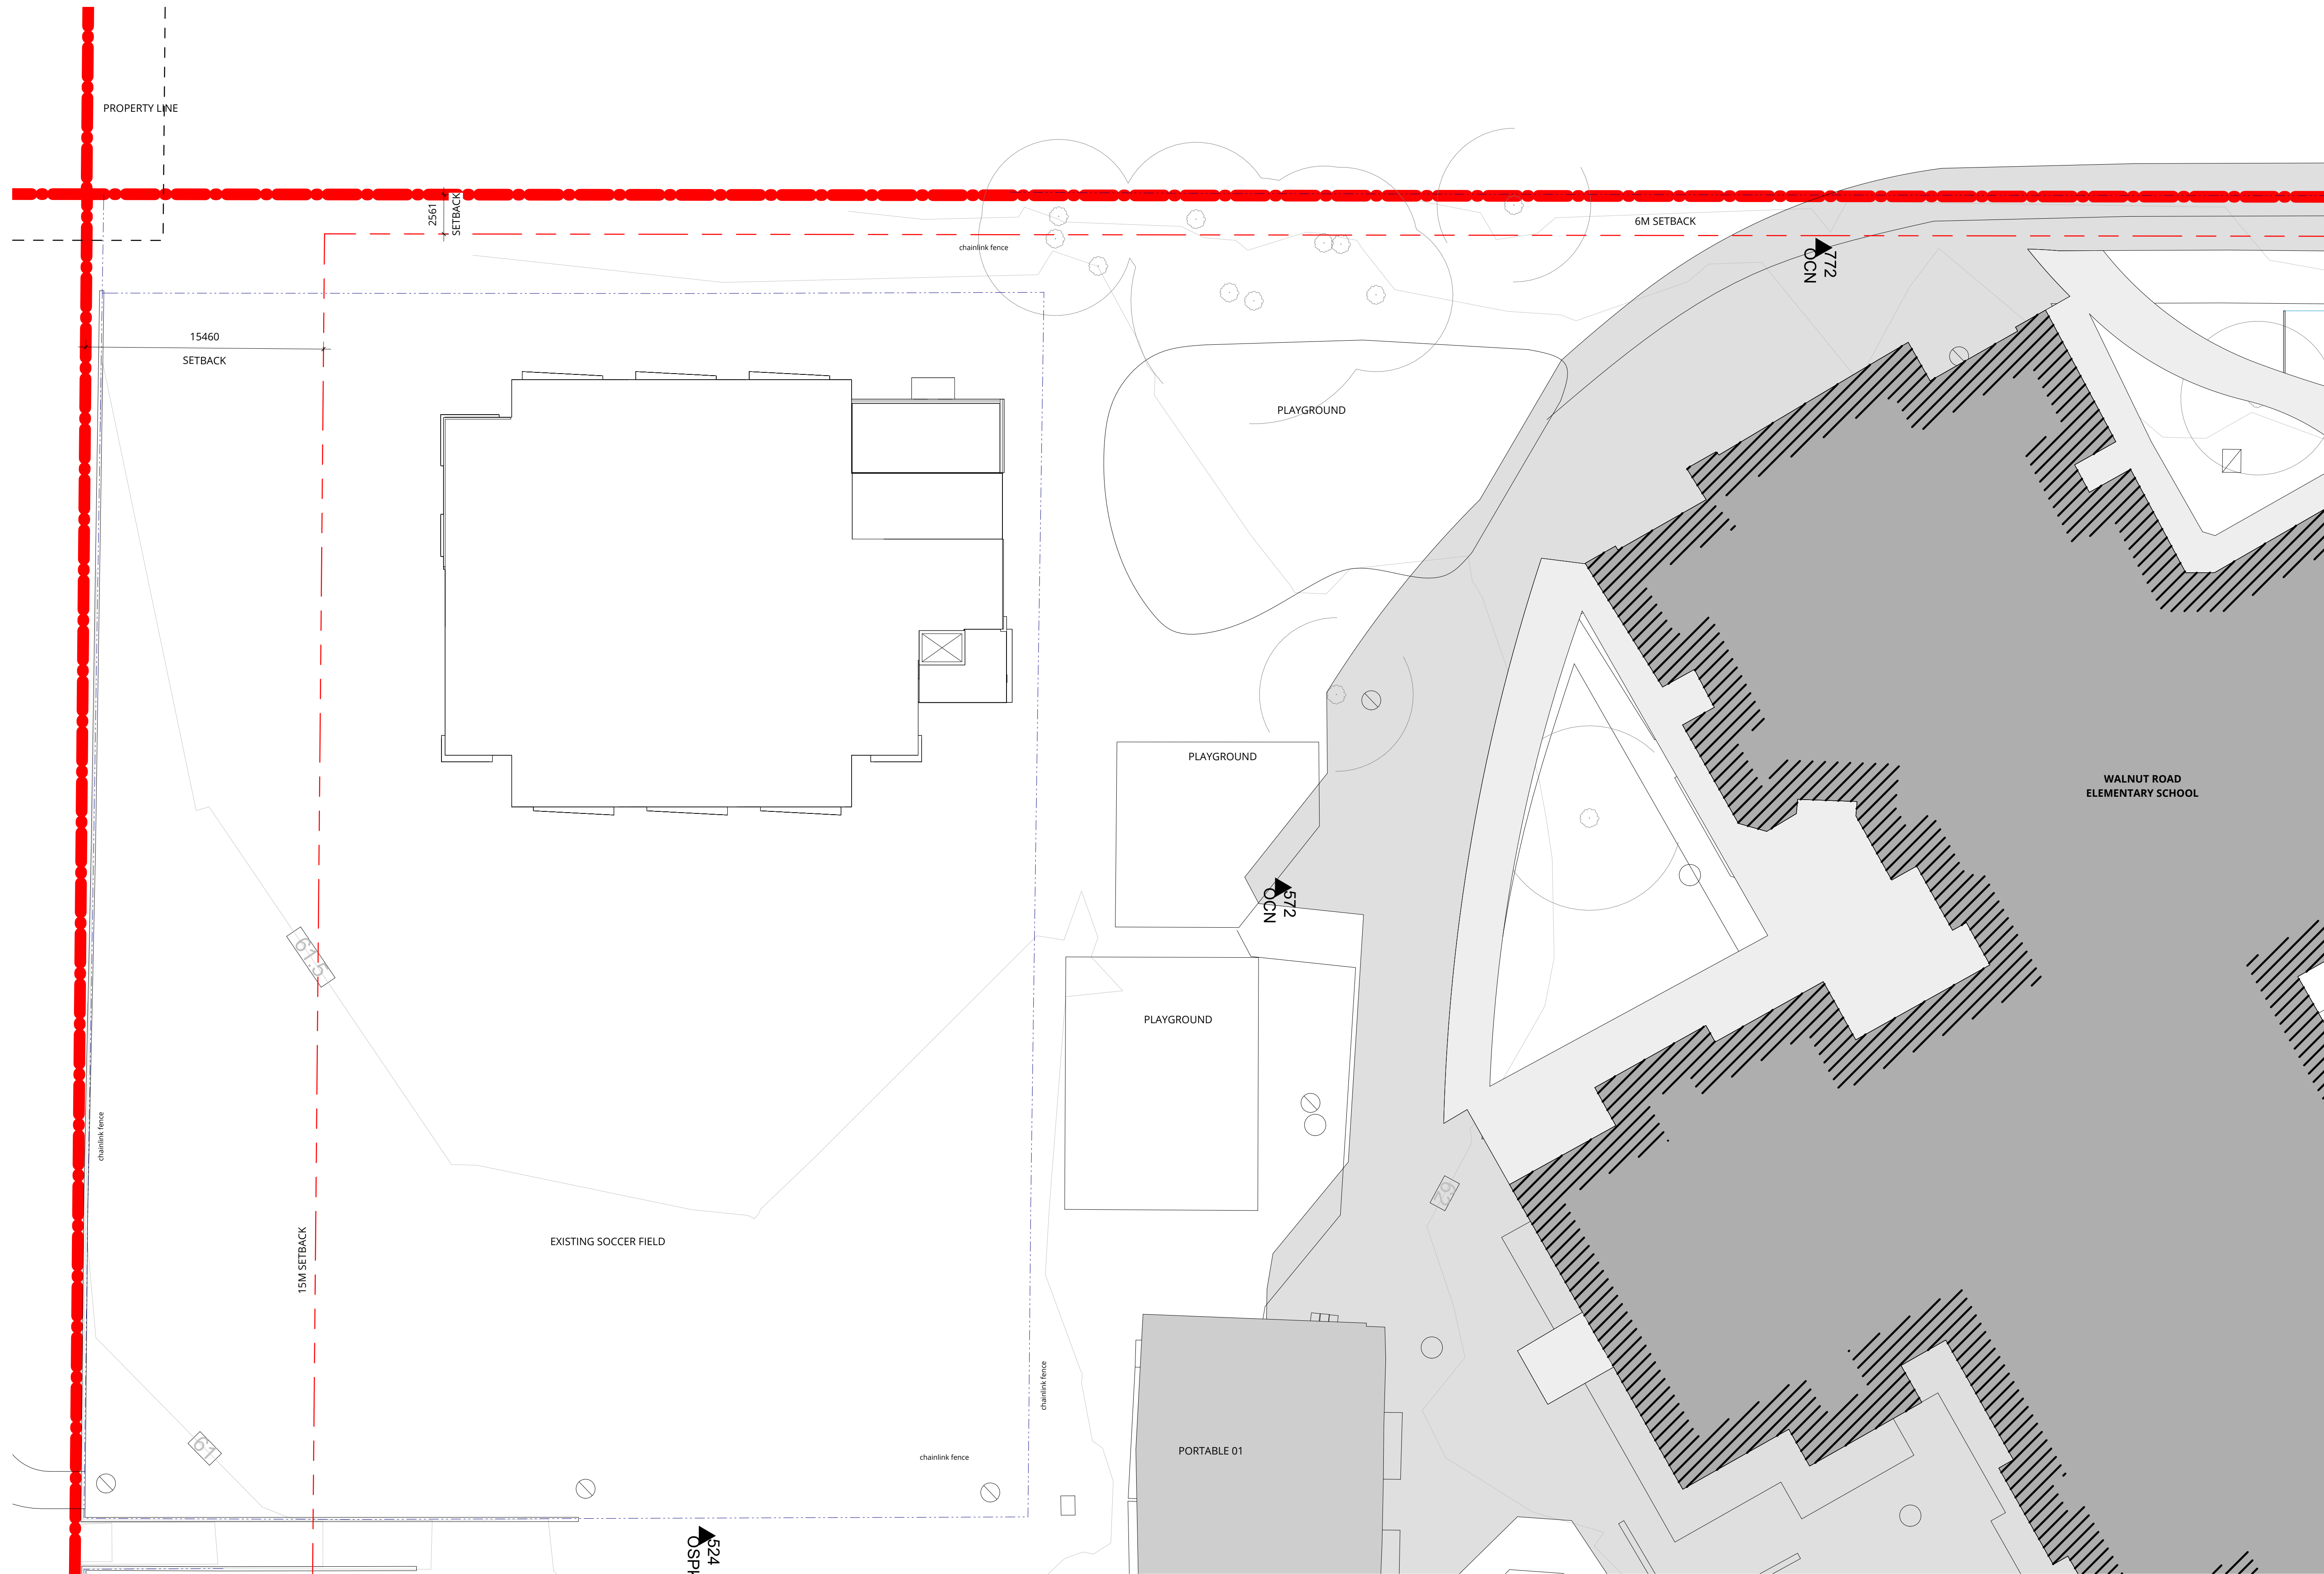


1 Enlarged Site Plan
1 : 200


NOTE: CONFIRM SETBACKS WITH CITY BY-LAW ZONING REQ.

| | |
|--|-----------|
| Client | |
| | |
| No. | Revision |
| This computer generated drawing is an instrument of service and is copyright material. Use only for this project or as directed by Iredale Architecture. © | |
|  <p>IREDALE ARCHITECTURE</p> <p>220 - 12 Water Street Vancouver, BC V6B 1A5 604 - 736 - 5581 Vancouver Victoria www.iredale.ca</p> | |
| Site | |
| | |
| <p>WALNUT ROAD ELEMENTARY #SD36 MODULAR SCHOOL ADDITION</p> <p>16152 82 AVENUE, SURREY BC</p> | |
| Drawing Title | |
| ENLARGED SITE PLAN | |
| Scale @ 27"x36" | |
| 1 : 200 | |
| Drawn | Check |
| LTN | MVB |
| Partner | GC |
| Project No. | |
| 23063 | |
| Phase No. | Sheet No. |
| 3 | A101 |

FOR COORDINATION ONLY

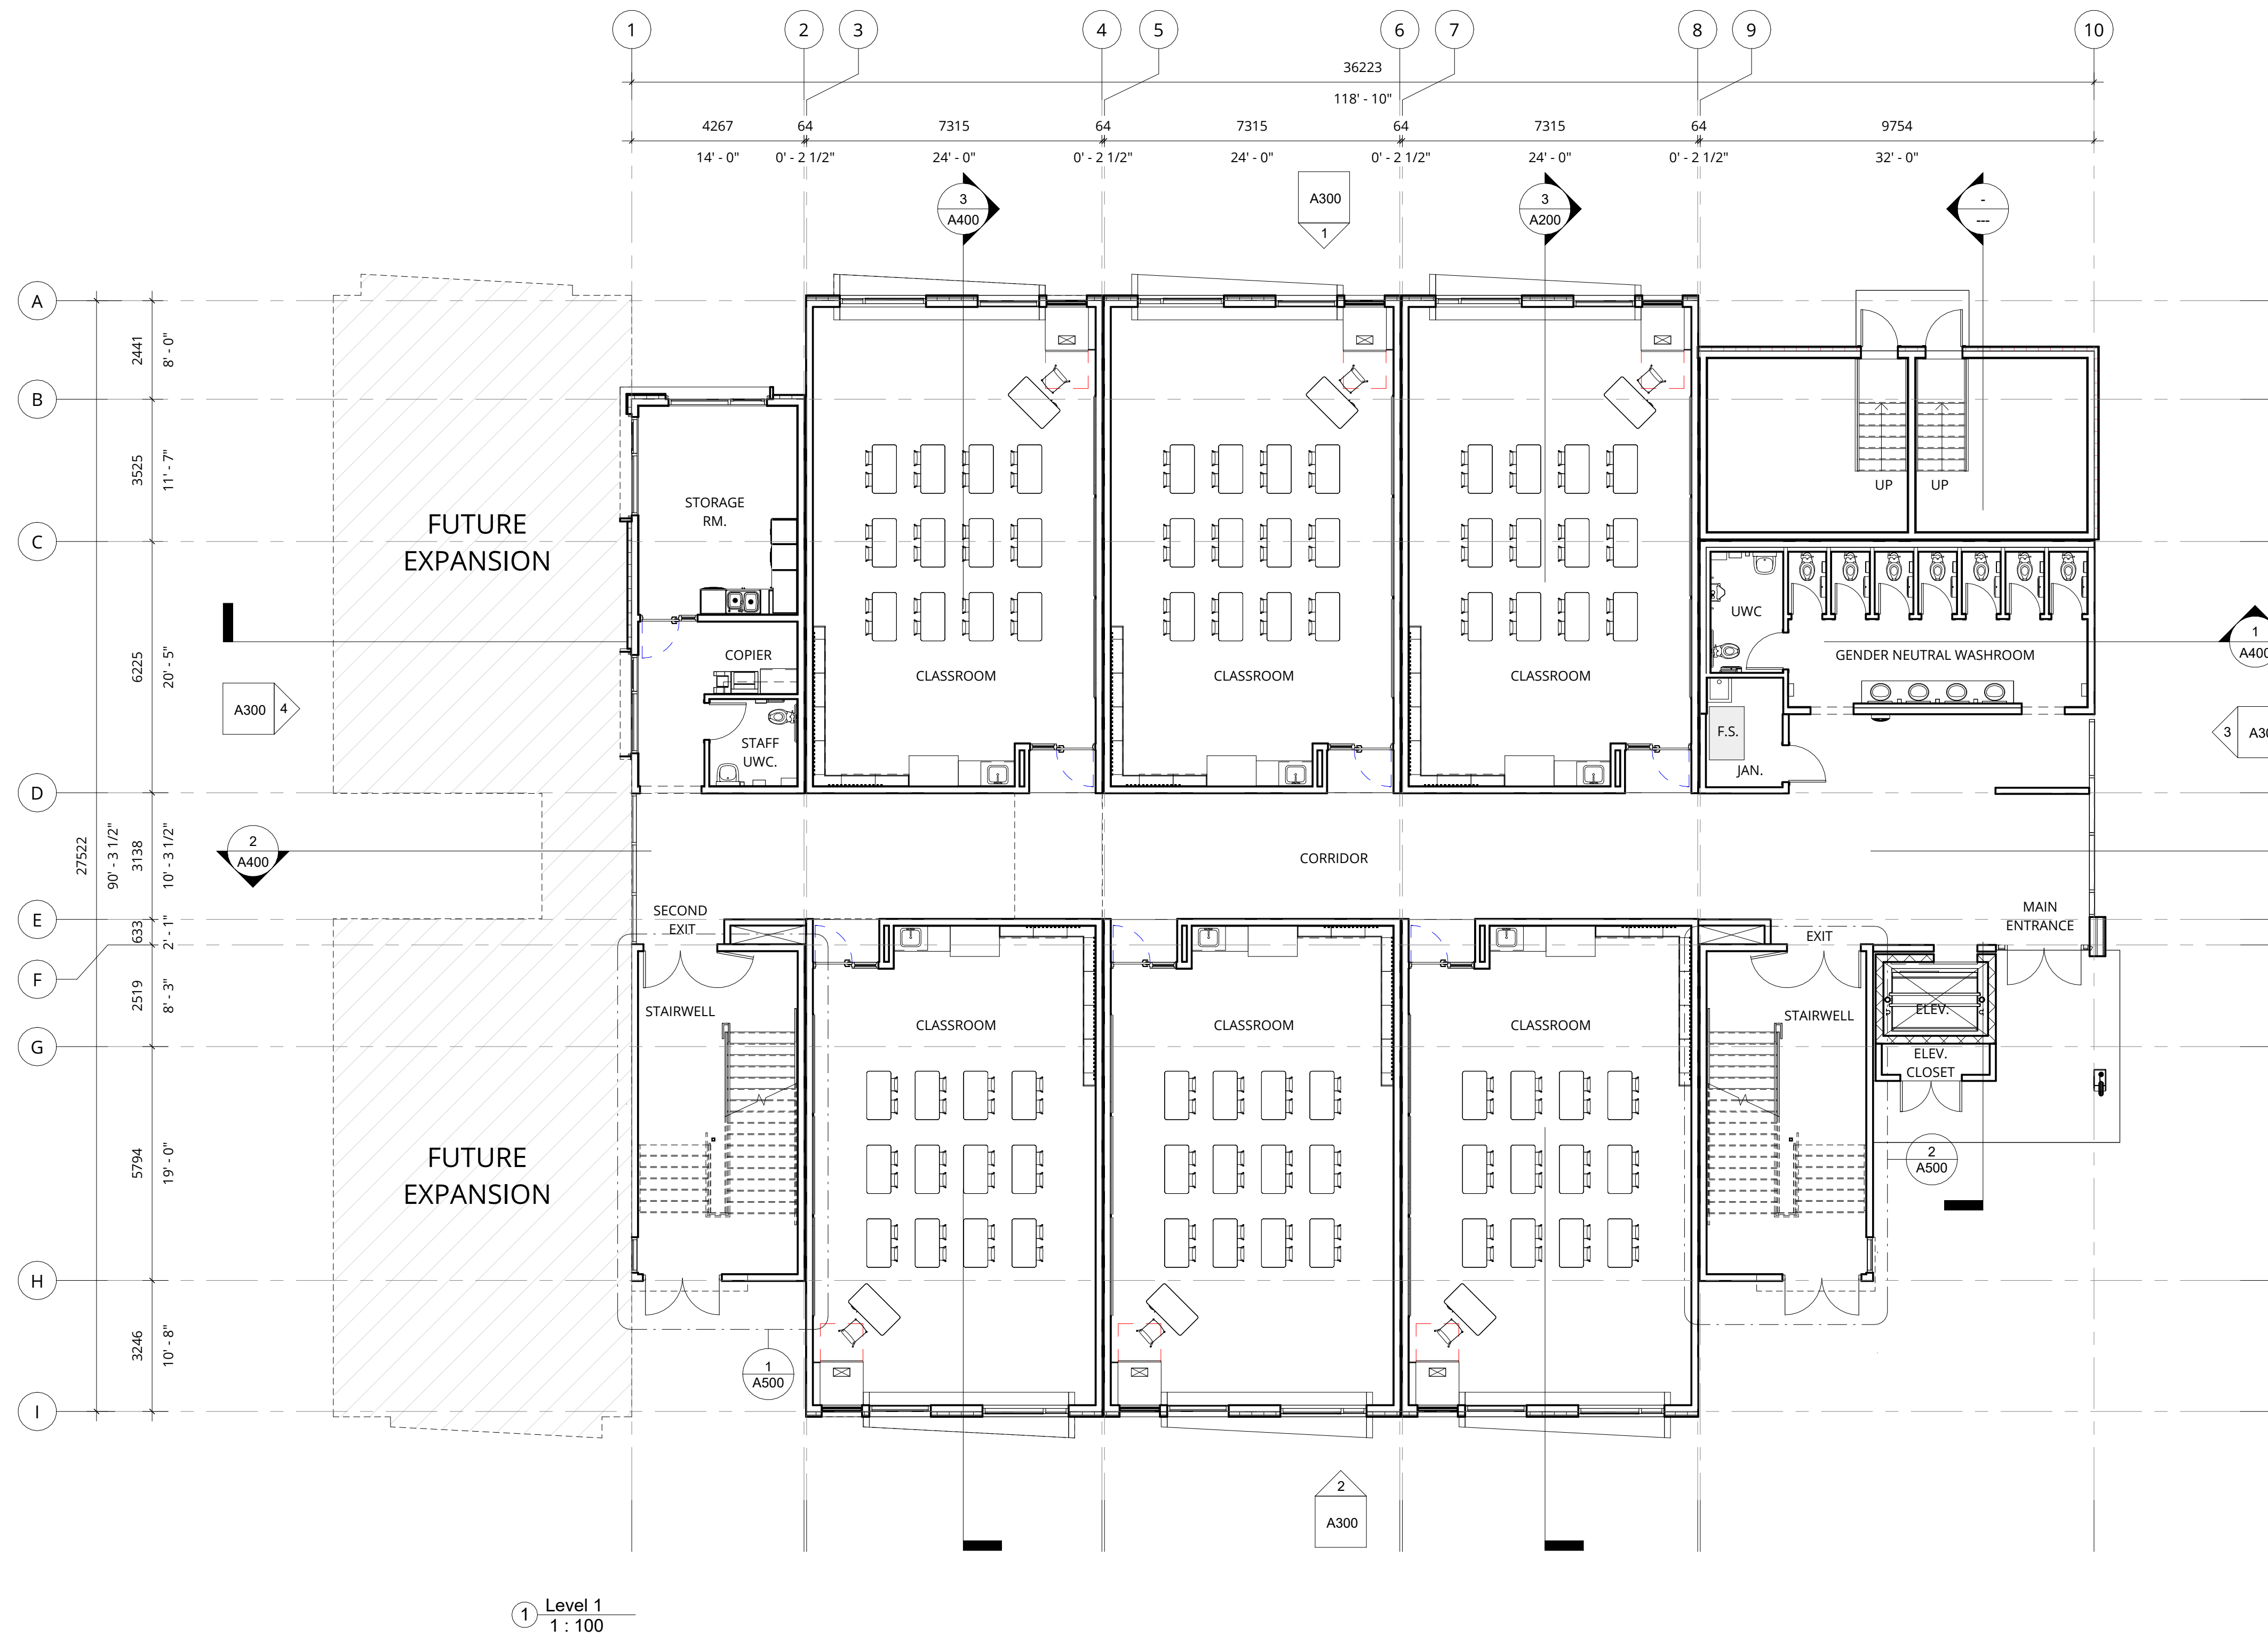

| No. | Date | Revision |
|--|------|----------|
| This computer generated drawing is an instrument of service and is copyright material. Use only for this project or as directed by Iredale Architecture. © | | |

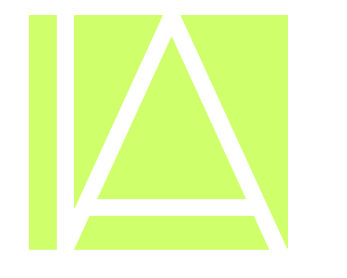

IREDALE
ARCHITECTURE

220 - 12 Water Street
Vancouver, BC V6B 1A5
604 - 736 - 5581
Vancouver Victoria
www.iredale.ca

**WALNUT ROAD
ELEMENTARY**
#SD36 MODULAR SCHOOL
ADDITION
16152 82 AVENUE, SURREY BC


Drawing Title
LEVEL 01

Scale @ 27"x36"
1:100


| | | | | | |
|-------|-----|-------|-----|---------|----|
| Drawn | LTN | Check | MVB | Partner | GC |
|-------|-----|-------|-----|---------|----|

| | |
|-------------|--------------|
| Project No. | 23063 |
| Phase No. | 3 |
| Sheet No. | A201 |

FOR COORDINATION ONLY

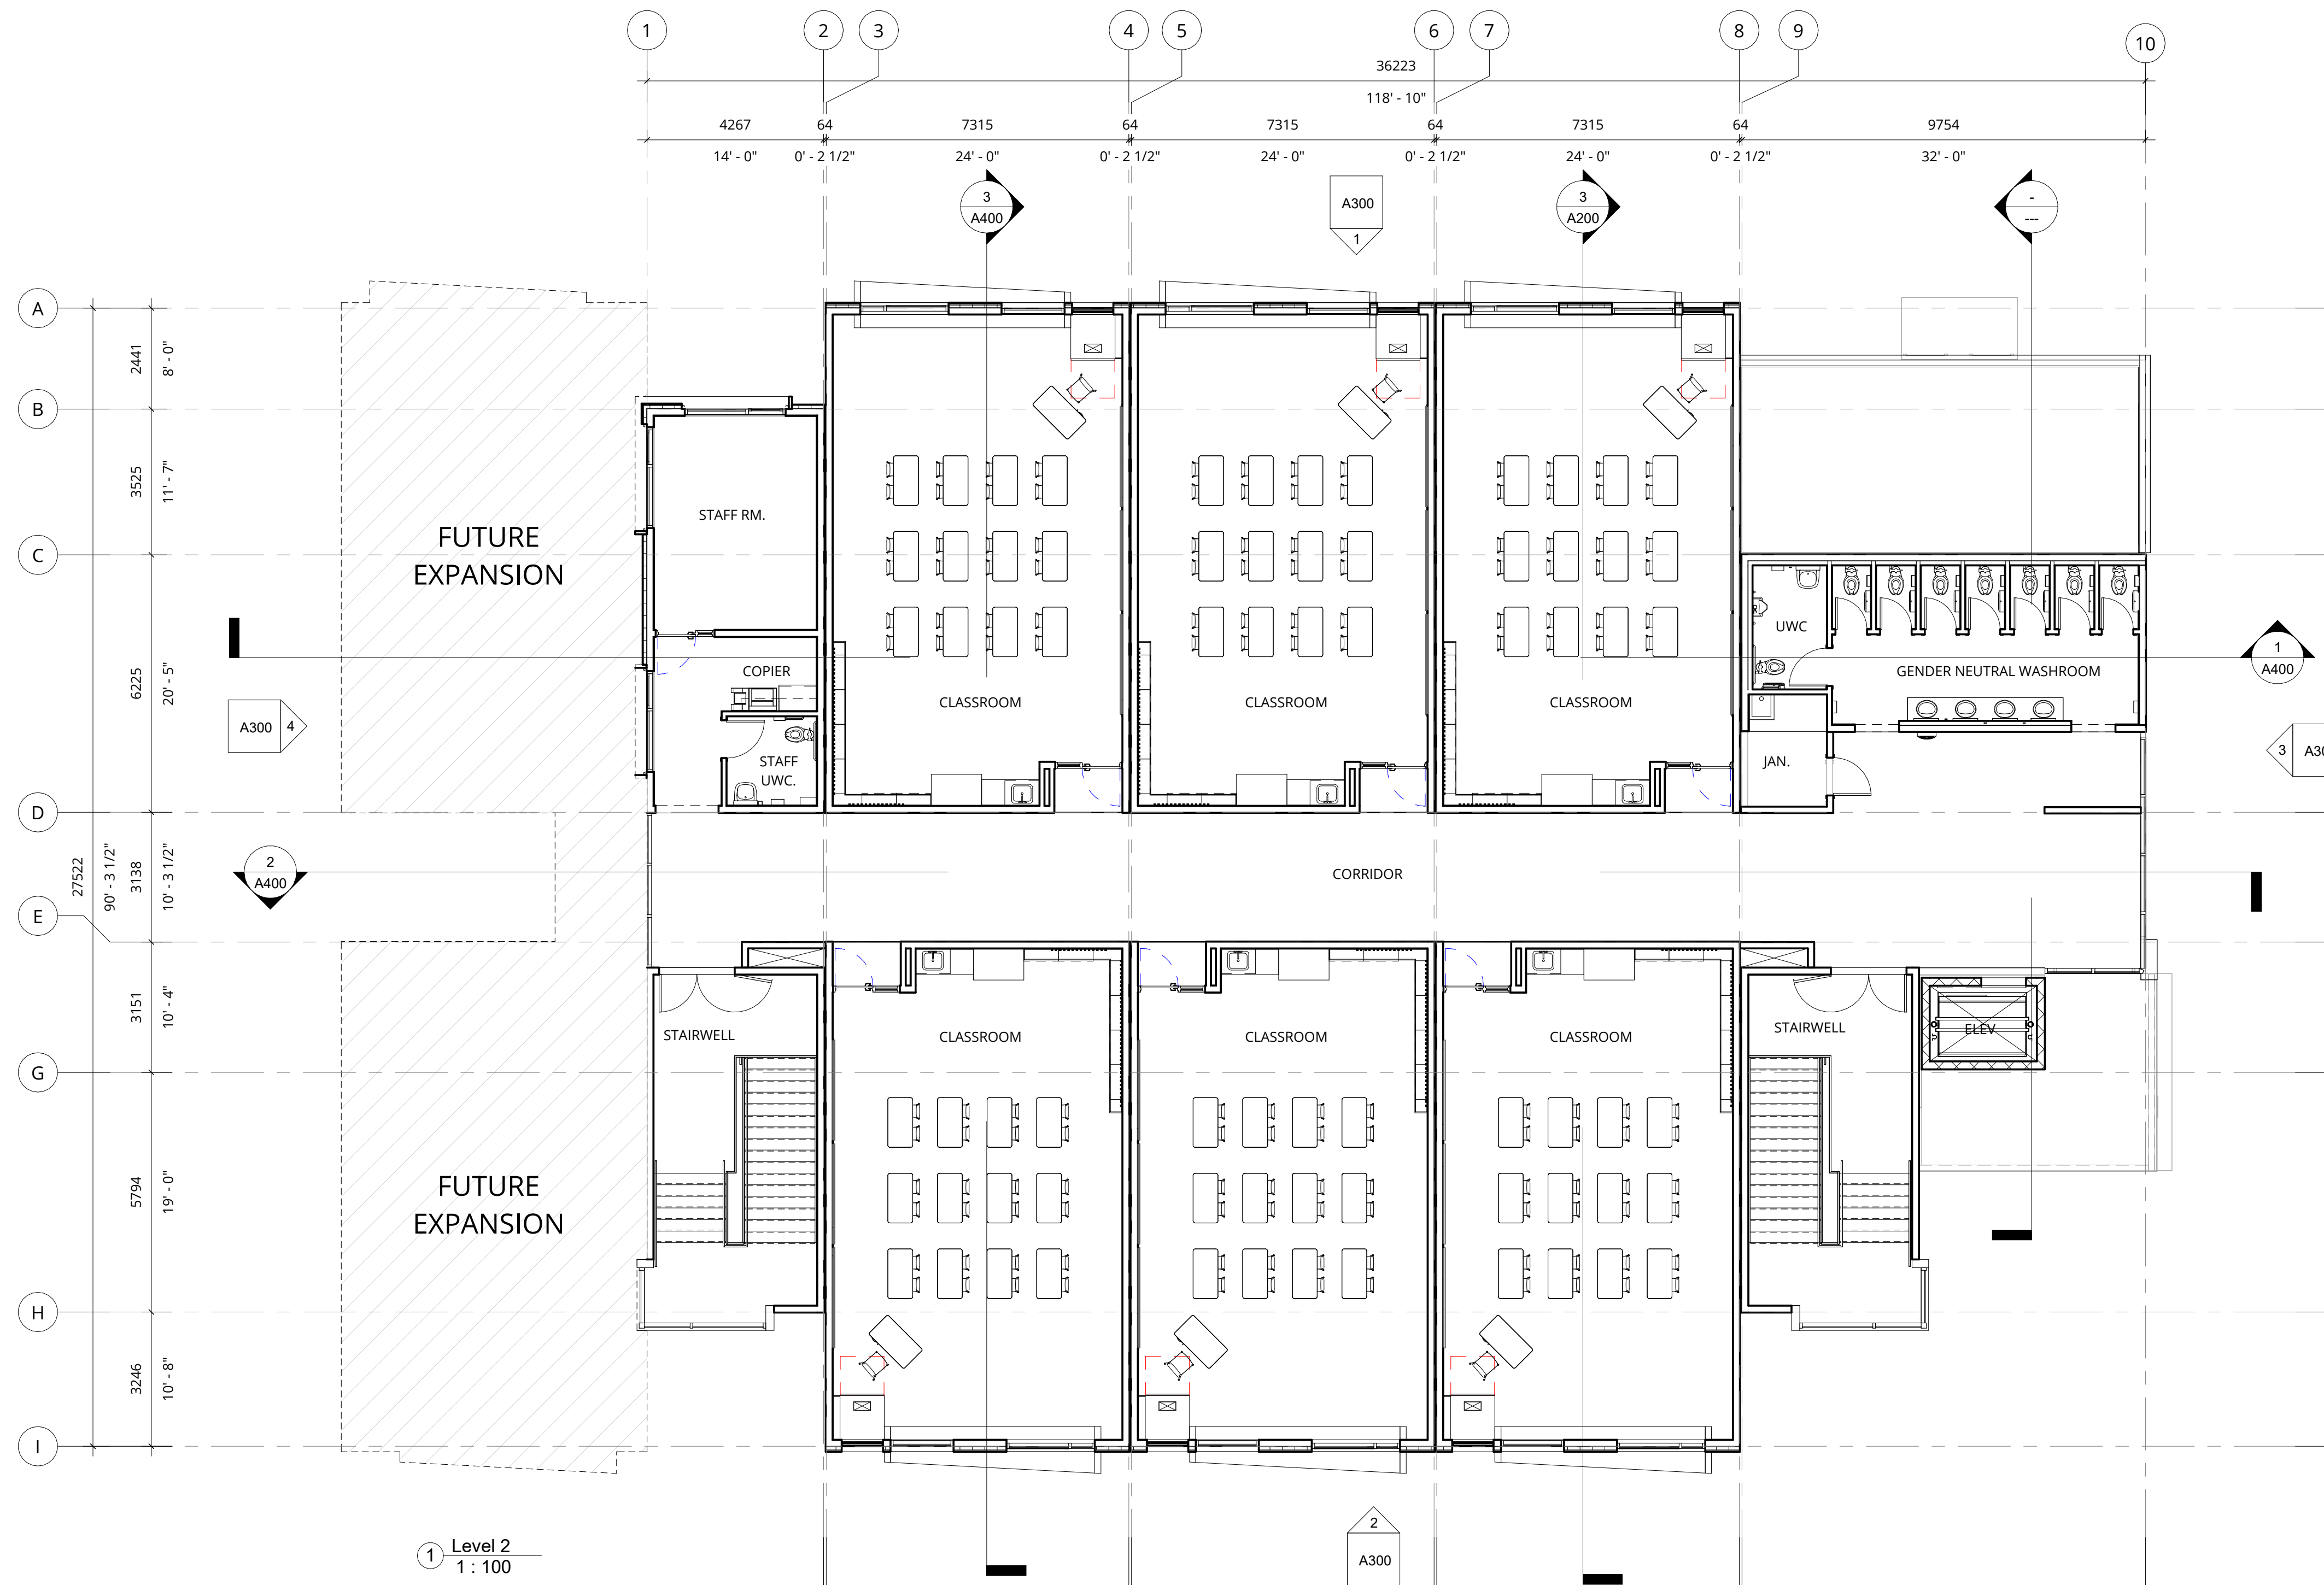

No. Date Revision
This computer generated drawing is an instrument of service and is copyright material. Use only for this project or as directed by Iredale Architecture. ©

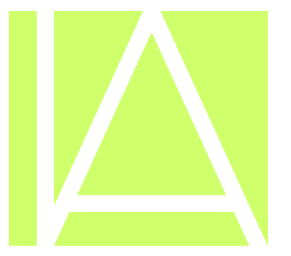

IREDALE
ARCHITECTURE

220 - 12 Water Street
Vancouver, BC V6B 1A5
604 - 736 - 5581

Vancouver Victoria
www.iredale.ca

WALNUT ROAD
ELEMENTARY
#SD36 MODULAR SCHOOL
ADDITION

16152 82 AVENUE, SURREY BC

LEVEL 02

Scale @ 27"x36":
1 : 100

Drawn: LTN Check: MVB Partner: GC

Project No:
23063

Phase No:
3 Sheet No:
A202