




Site Plan

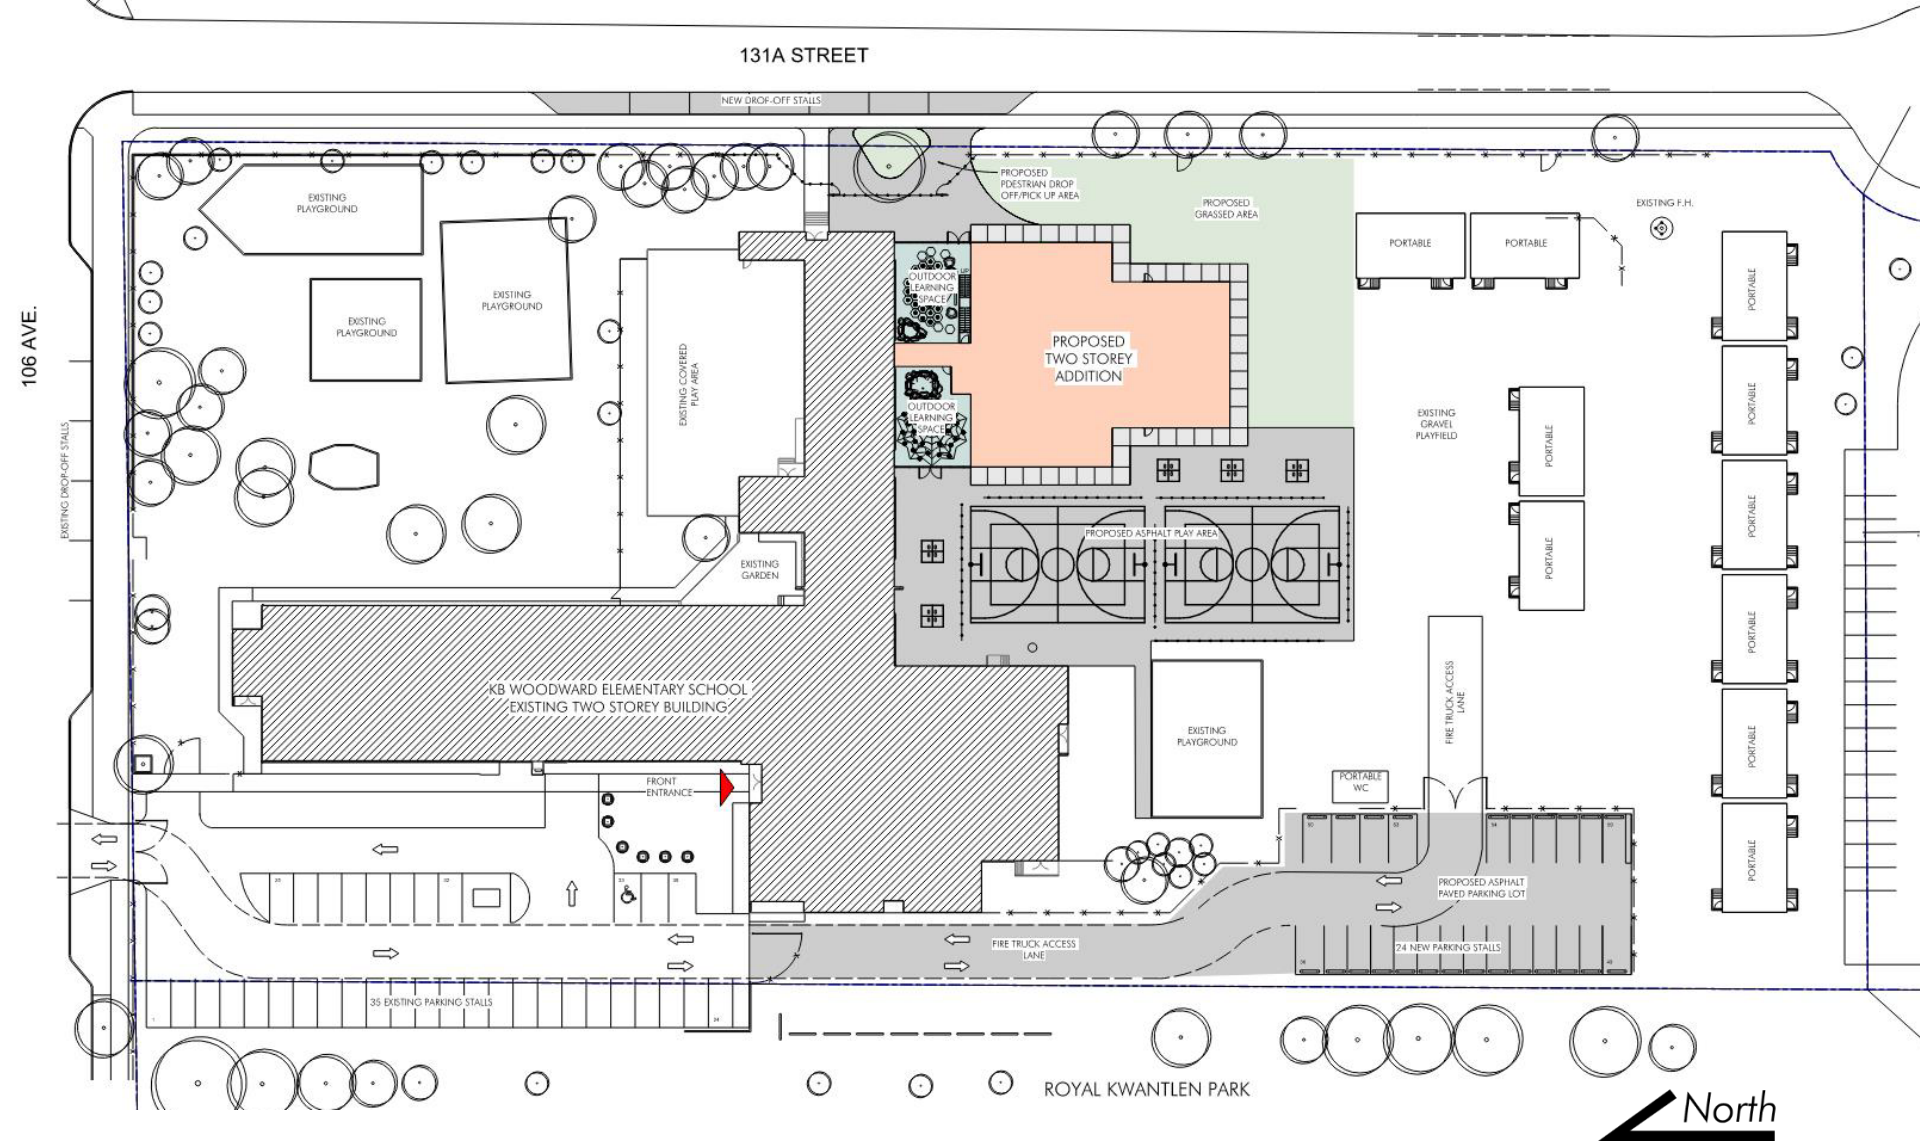

Overall Main Floor Plan

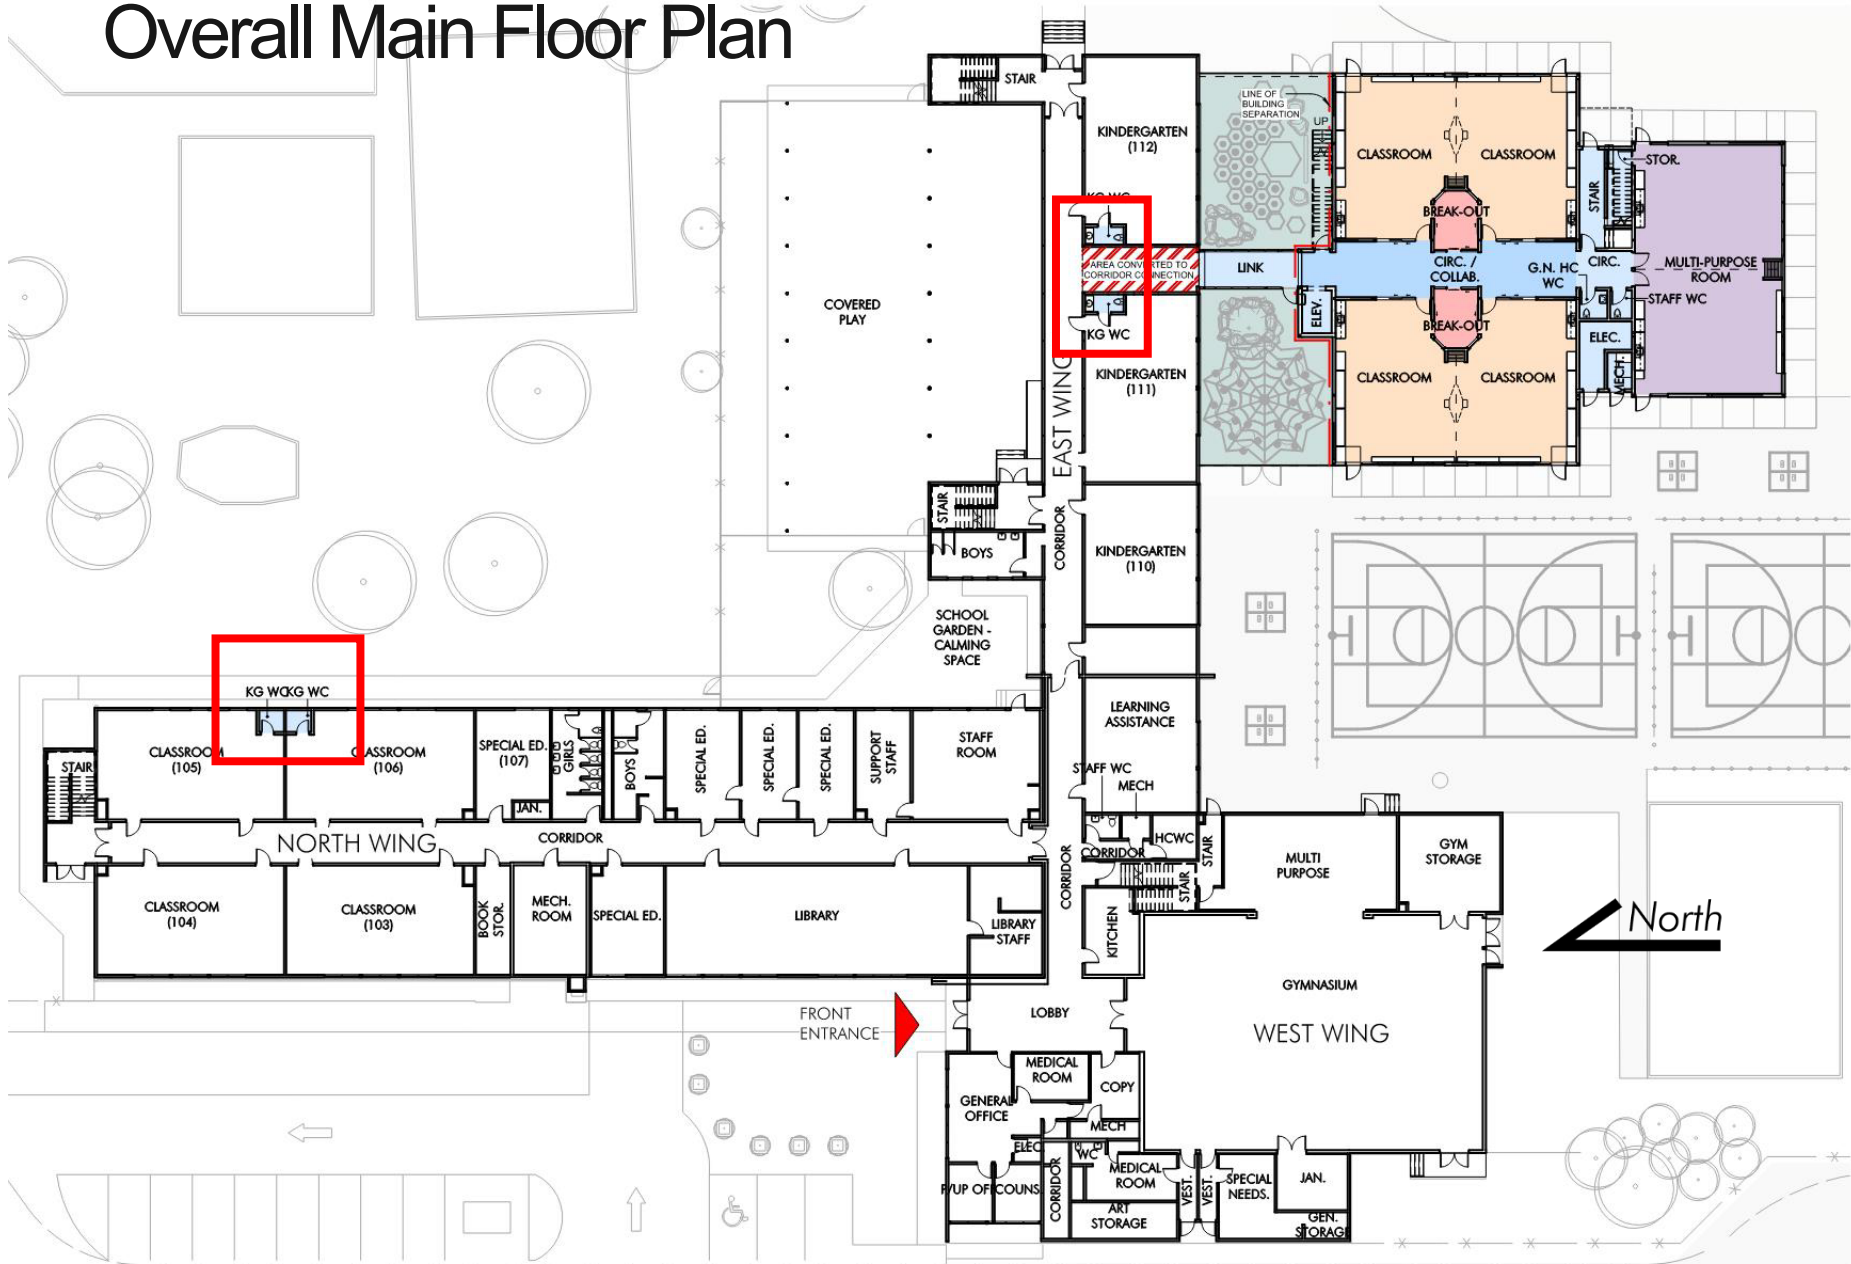


Overall Second Floor Plan

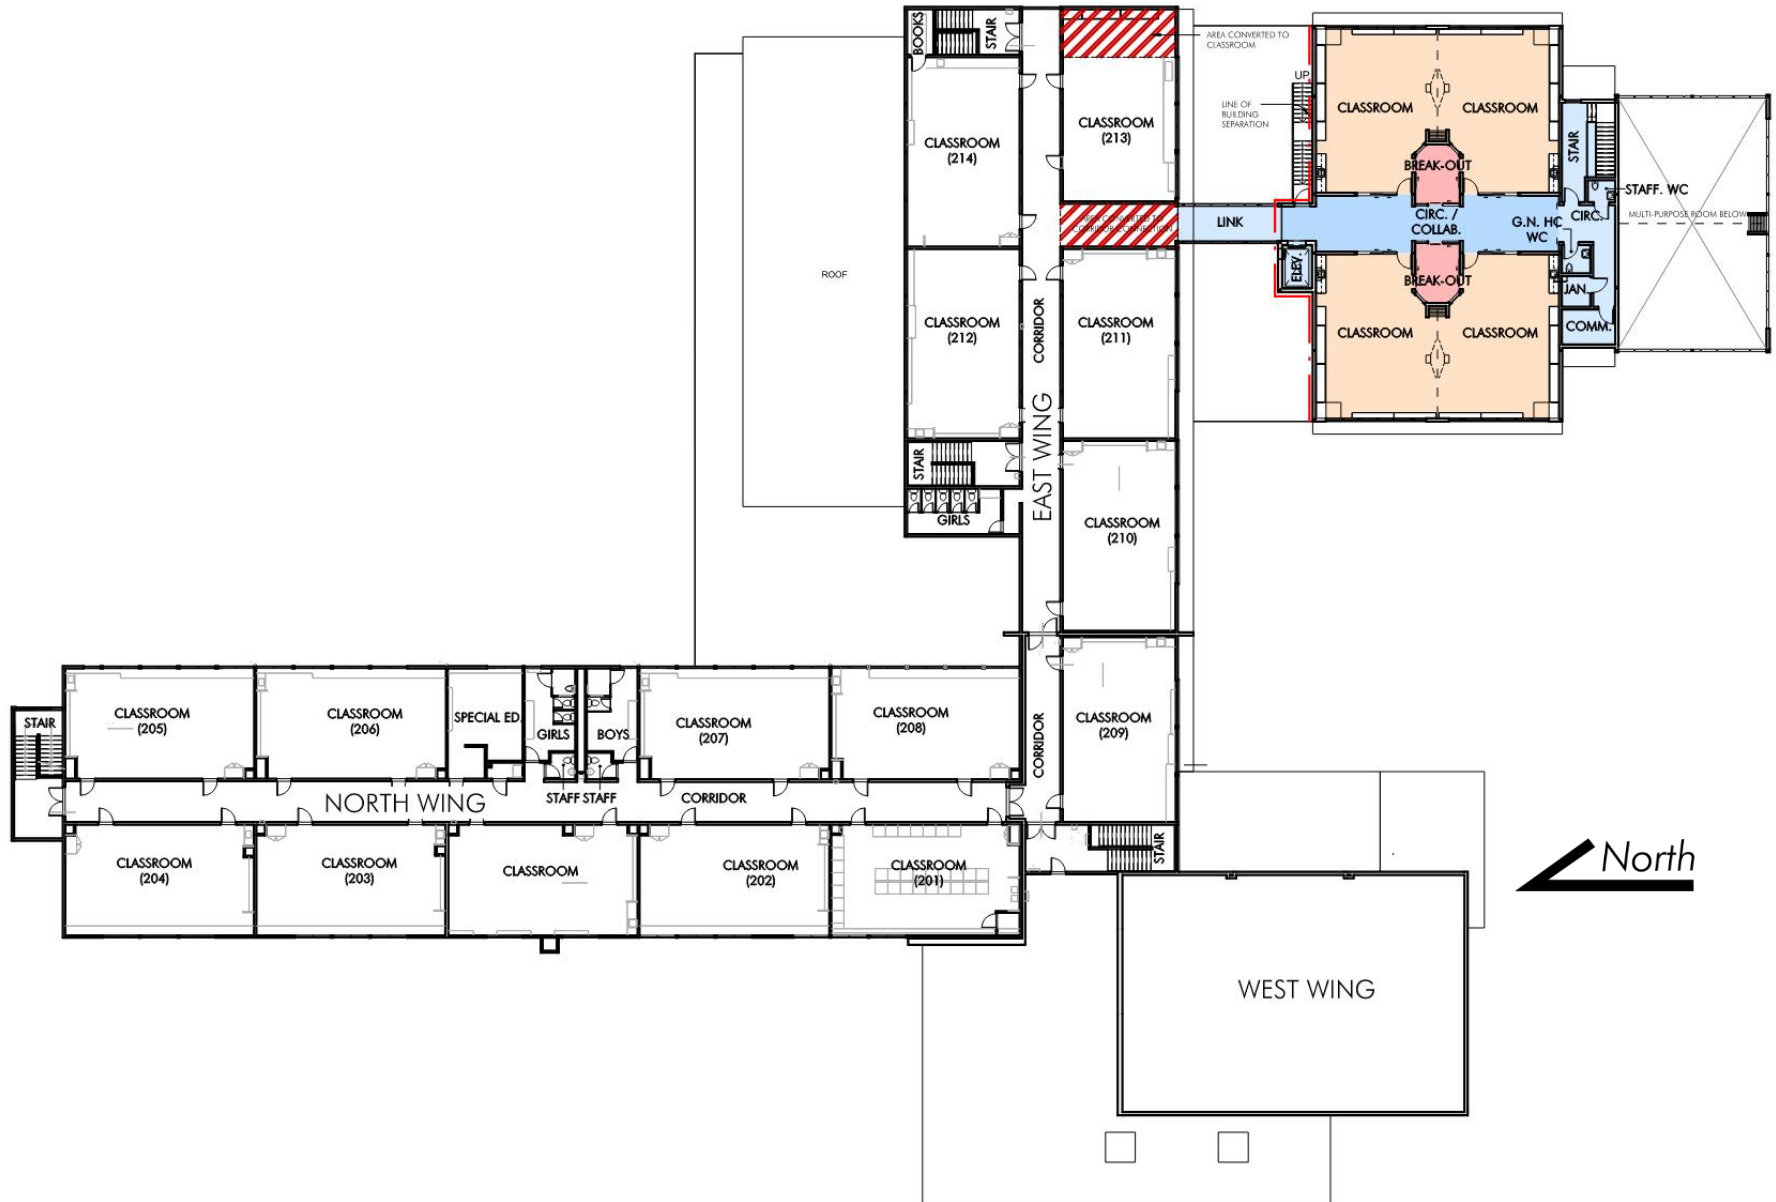

EAST WING



Second Floor Plan Addition

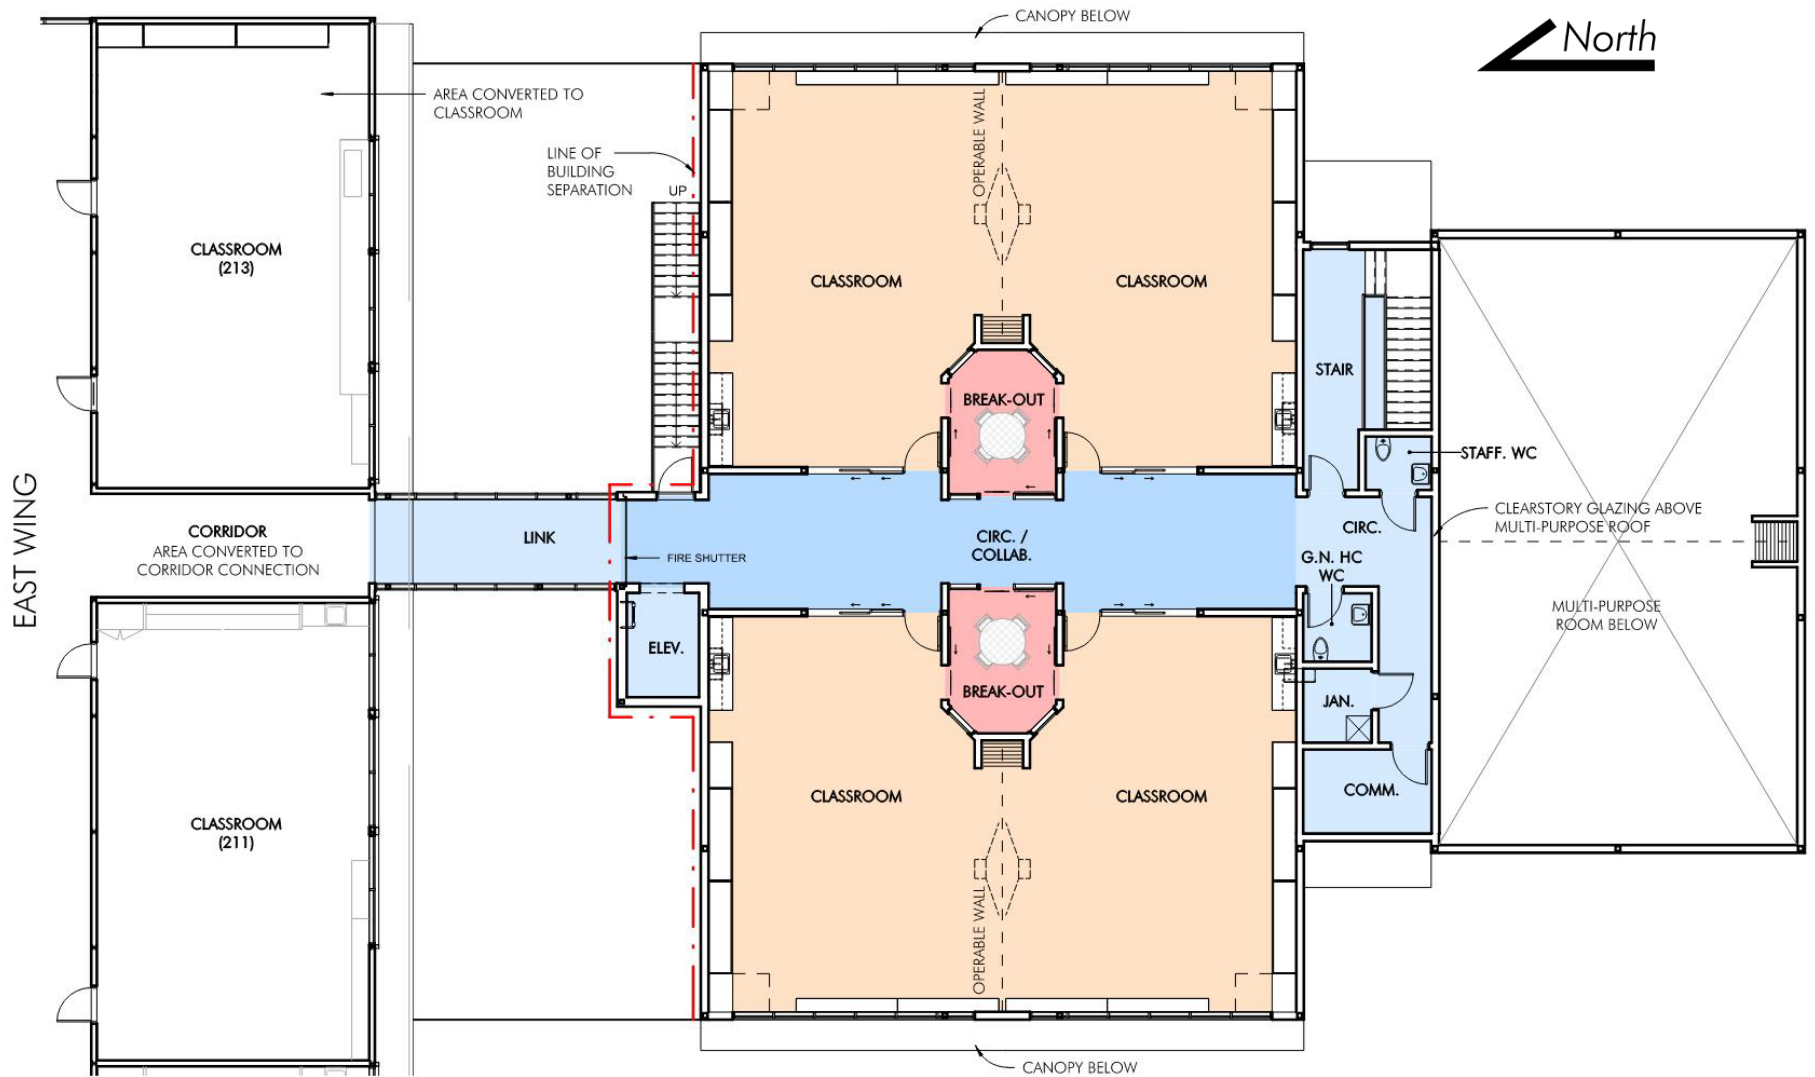

West Facade



South-West View



North-East View

