


ROSEMARY HEIGHTS ELEMENTARY

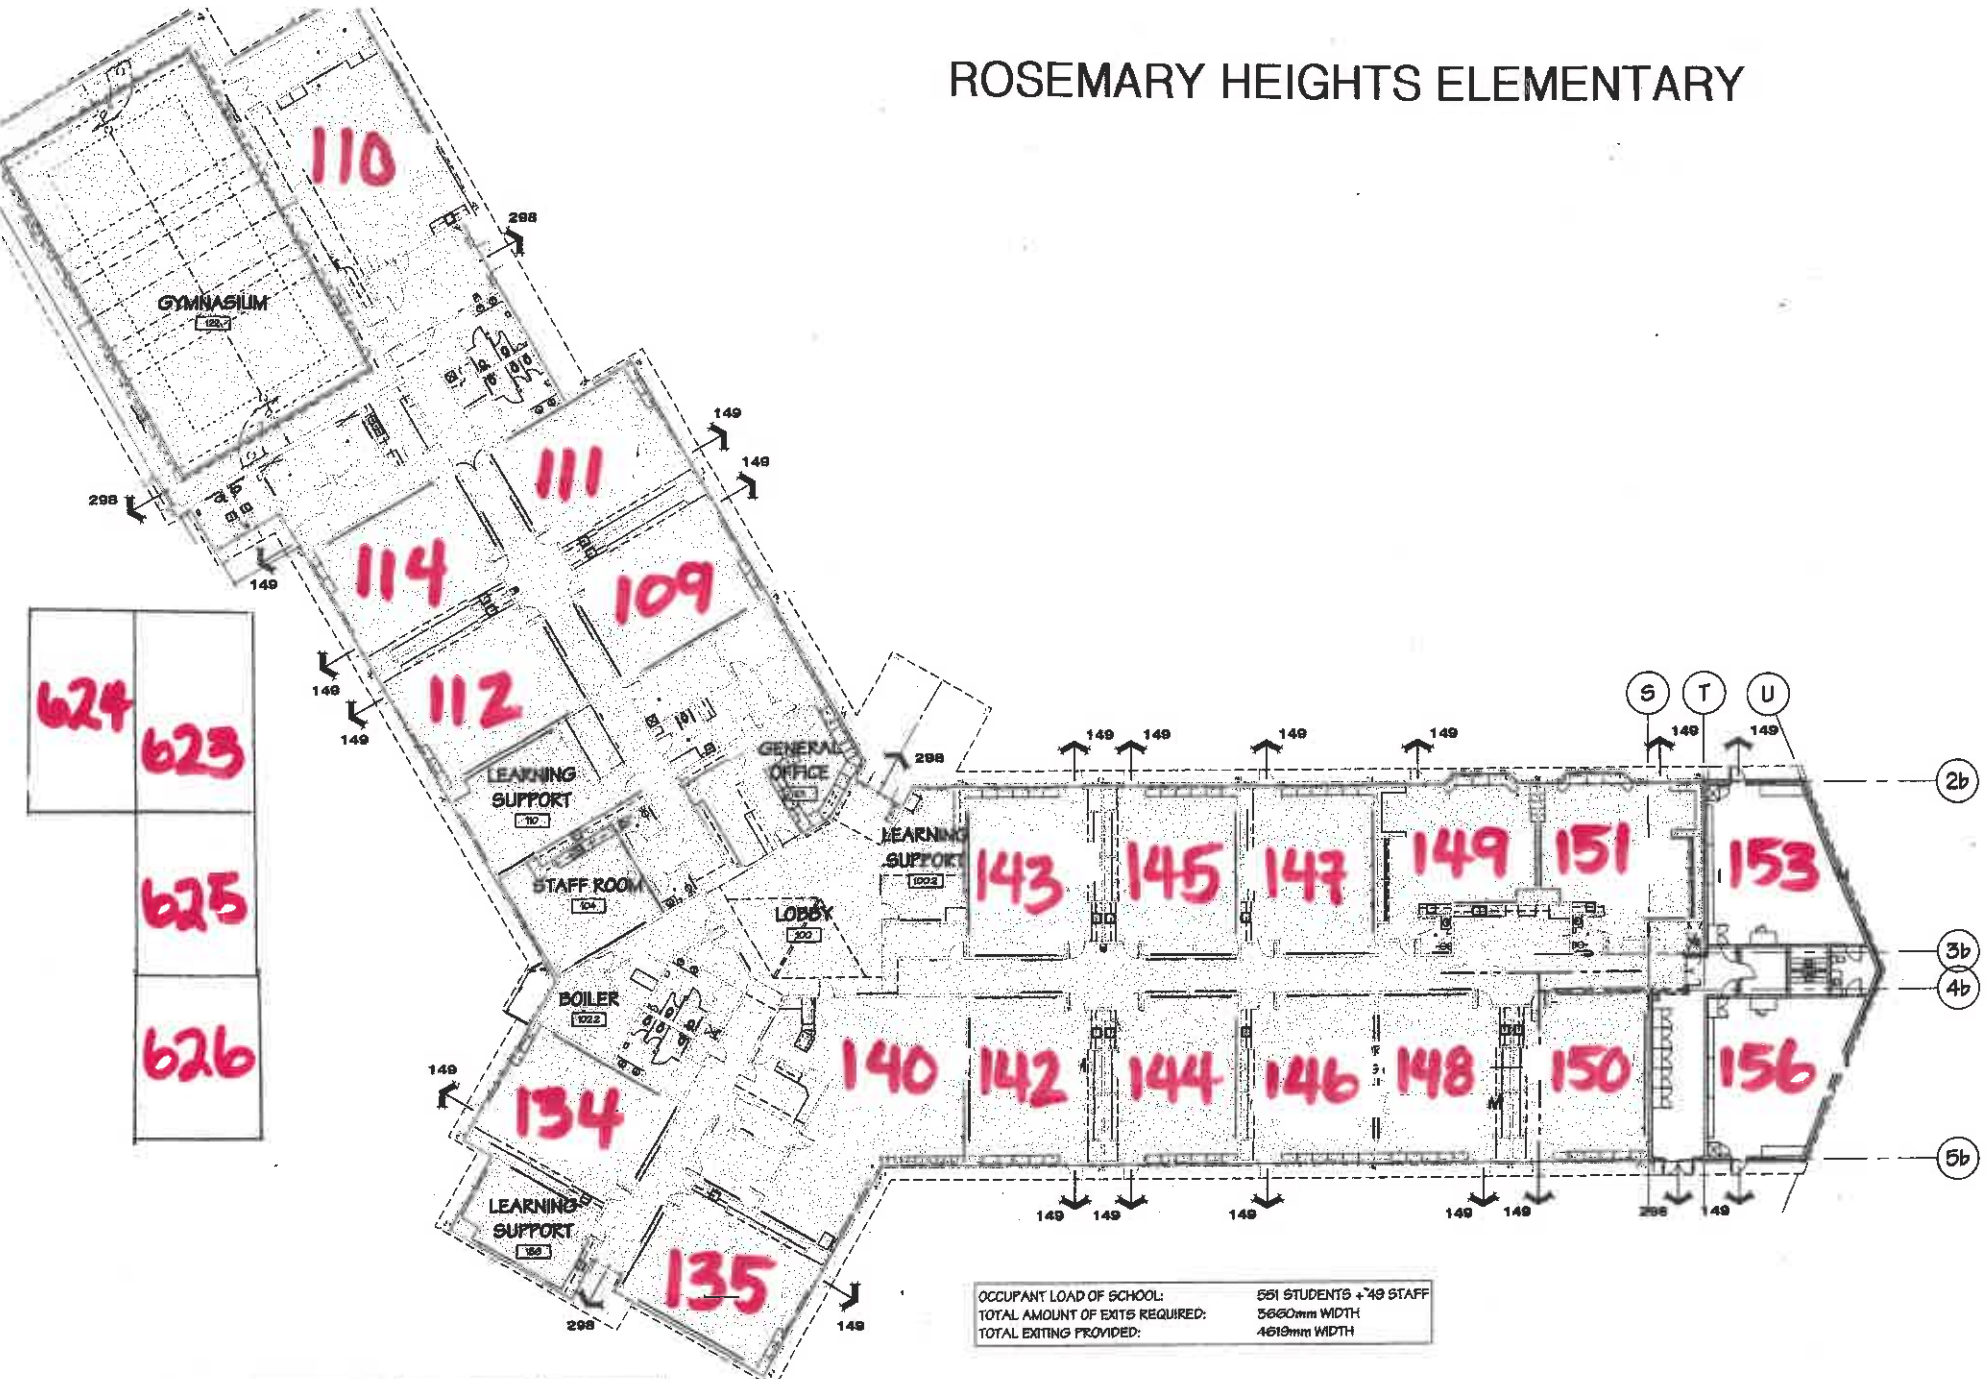

624	623
625	
626	

OCCUPANT LOAD OF SCHOOL: 551 STUDENTS + 49 STAFF
 TOTAL AMOUNT OF EXITS REQUIRED: 5660mm WIDTH
 TOTAL EXITING PROVIDED: 4619mm WIDTH

#553	#591	#593
------	------	------